


DESIGN INTENT DRAWING

BLOCK C	
Apartments Type	Apartments Number
1 Bed	34
2 Bed 3pp	4
2 Bed 4pp	15

TOT	53
Dual Aspect	23 (43%)

Bed Type

- 1 Bed
- 2 Bed 4pp
- 2 Bed 3pp
- 3 Bed / 4 Bed

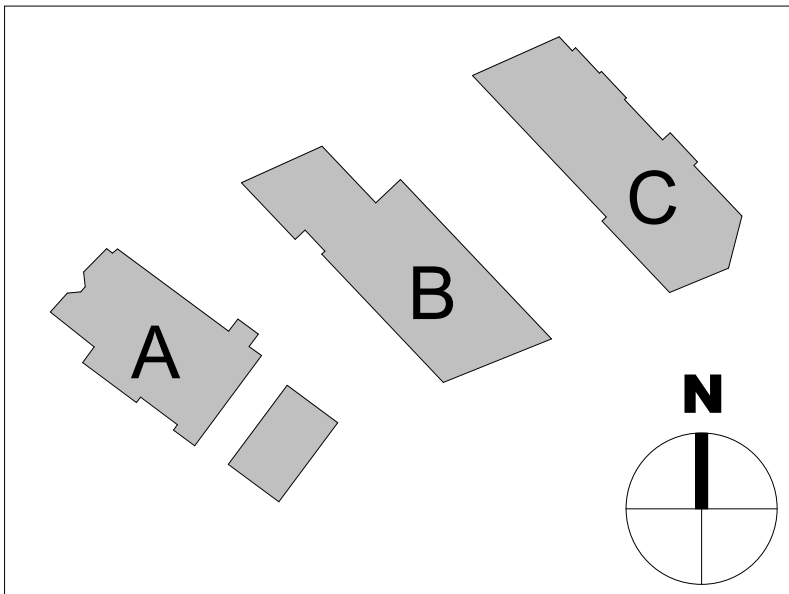

P0	250923	PLANNING AMENDED PACKAGE	
Rev	Date	Description	Issued By

Project Stage

CO-ORDINATION

Client:

Randalswood Construction LTD.

Project:

Prussia Street Apartments
Enter address here

Drawing Title:

Block C First Floor plan COMPARISON

Drawn	Checked	Paper Size	Scale	Date
Author	Checker	A1	As indicated	@A1 22/09/25

Project No.	Drawing No.	Classification	Revision
PE25034	2032		P0


File Name
PE25034-C-Z-DR-CWO-AR-2032

Purpose Code

P1 - Information


Acceptance Code

S - Issued

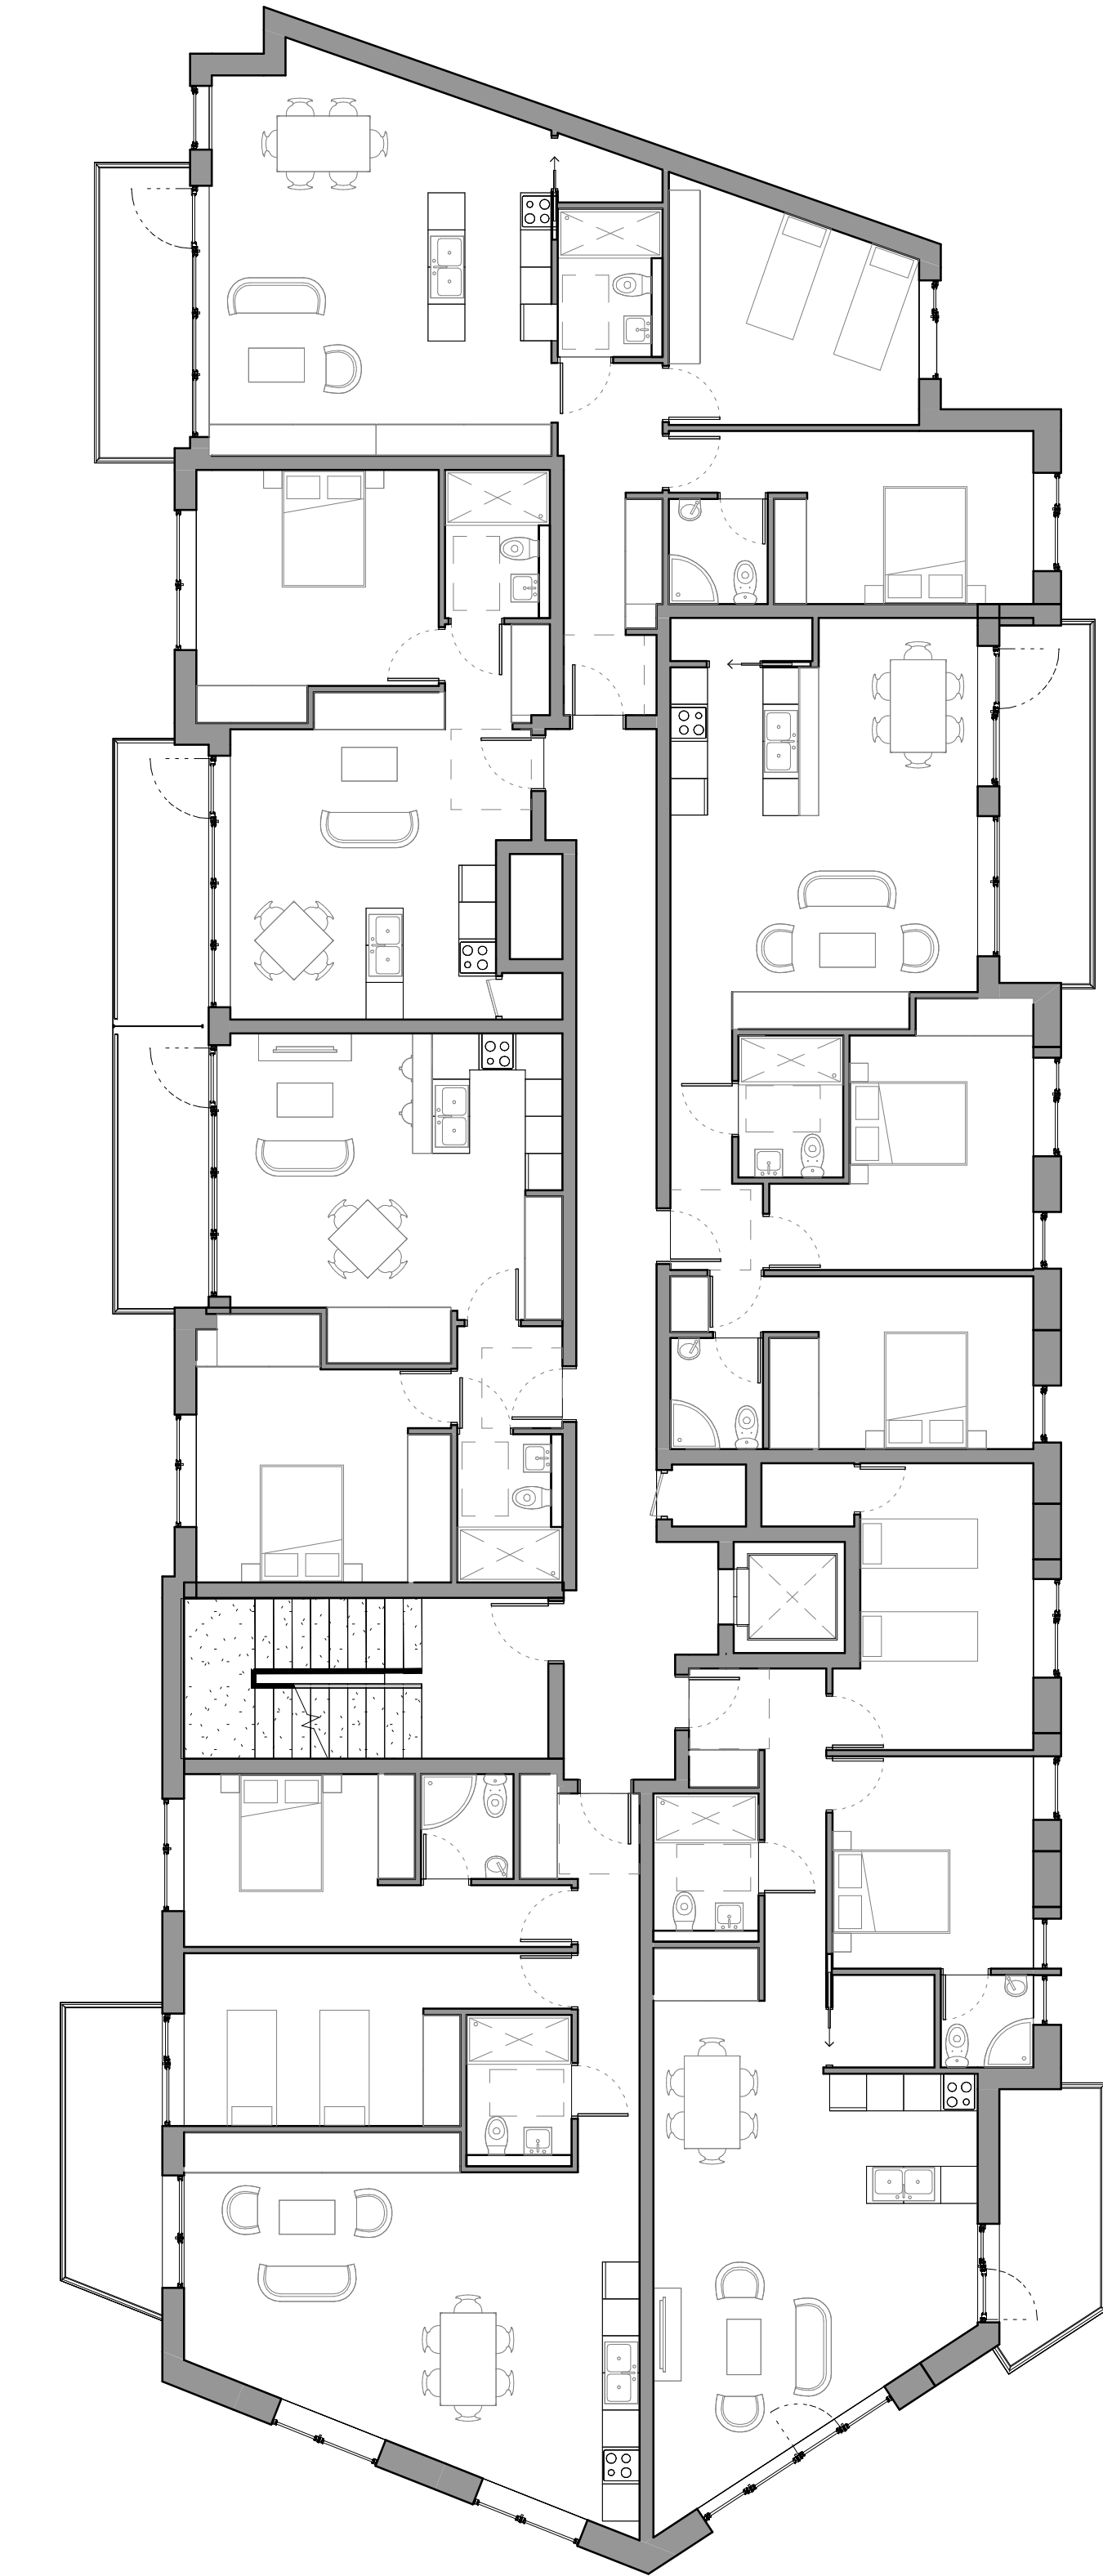

1 C First Floor PLANNING GRANTED

1:100

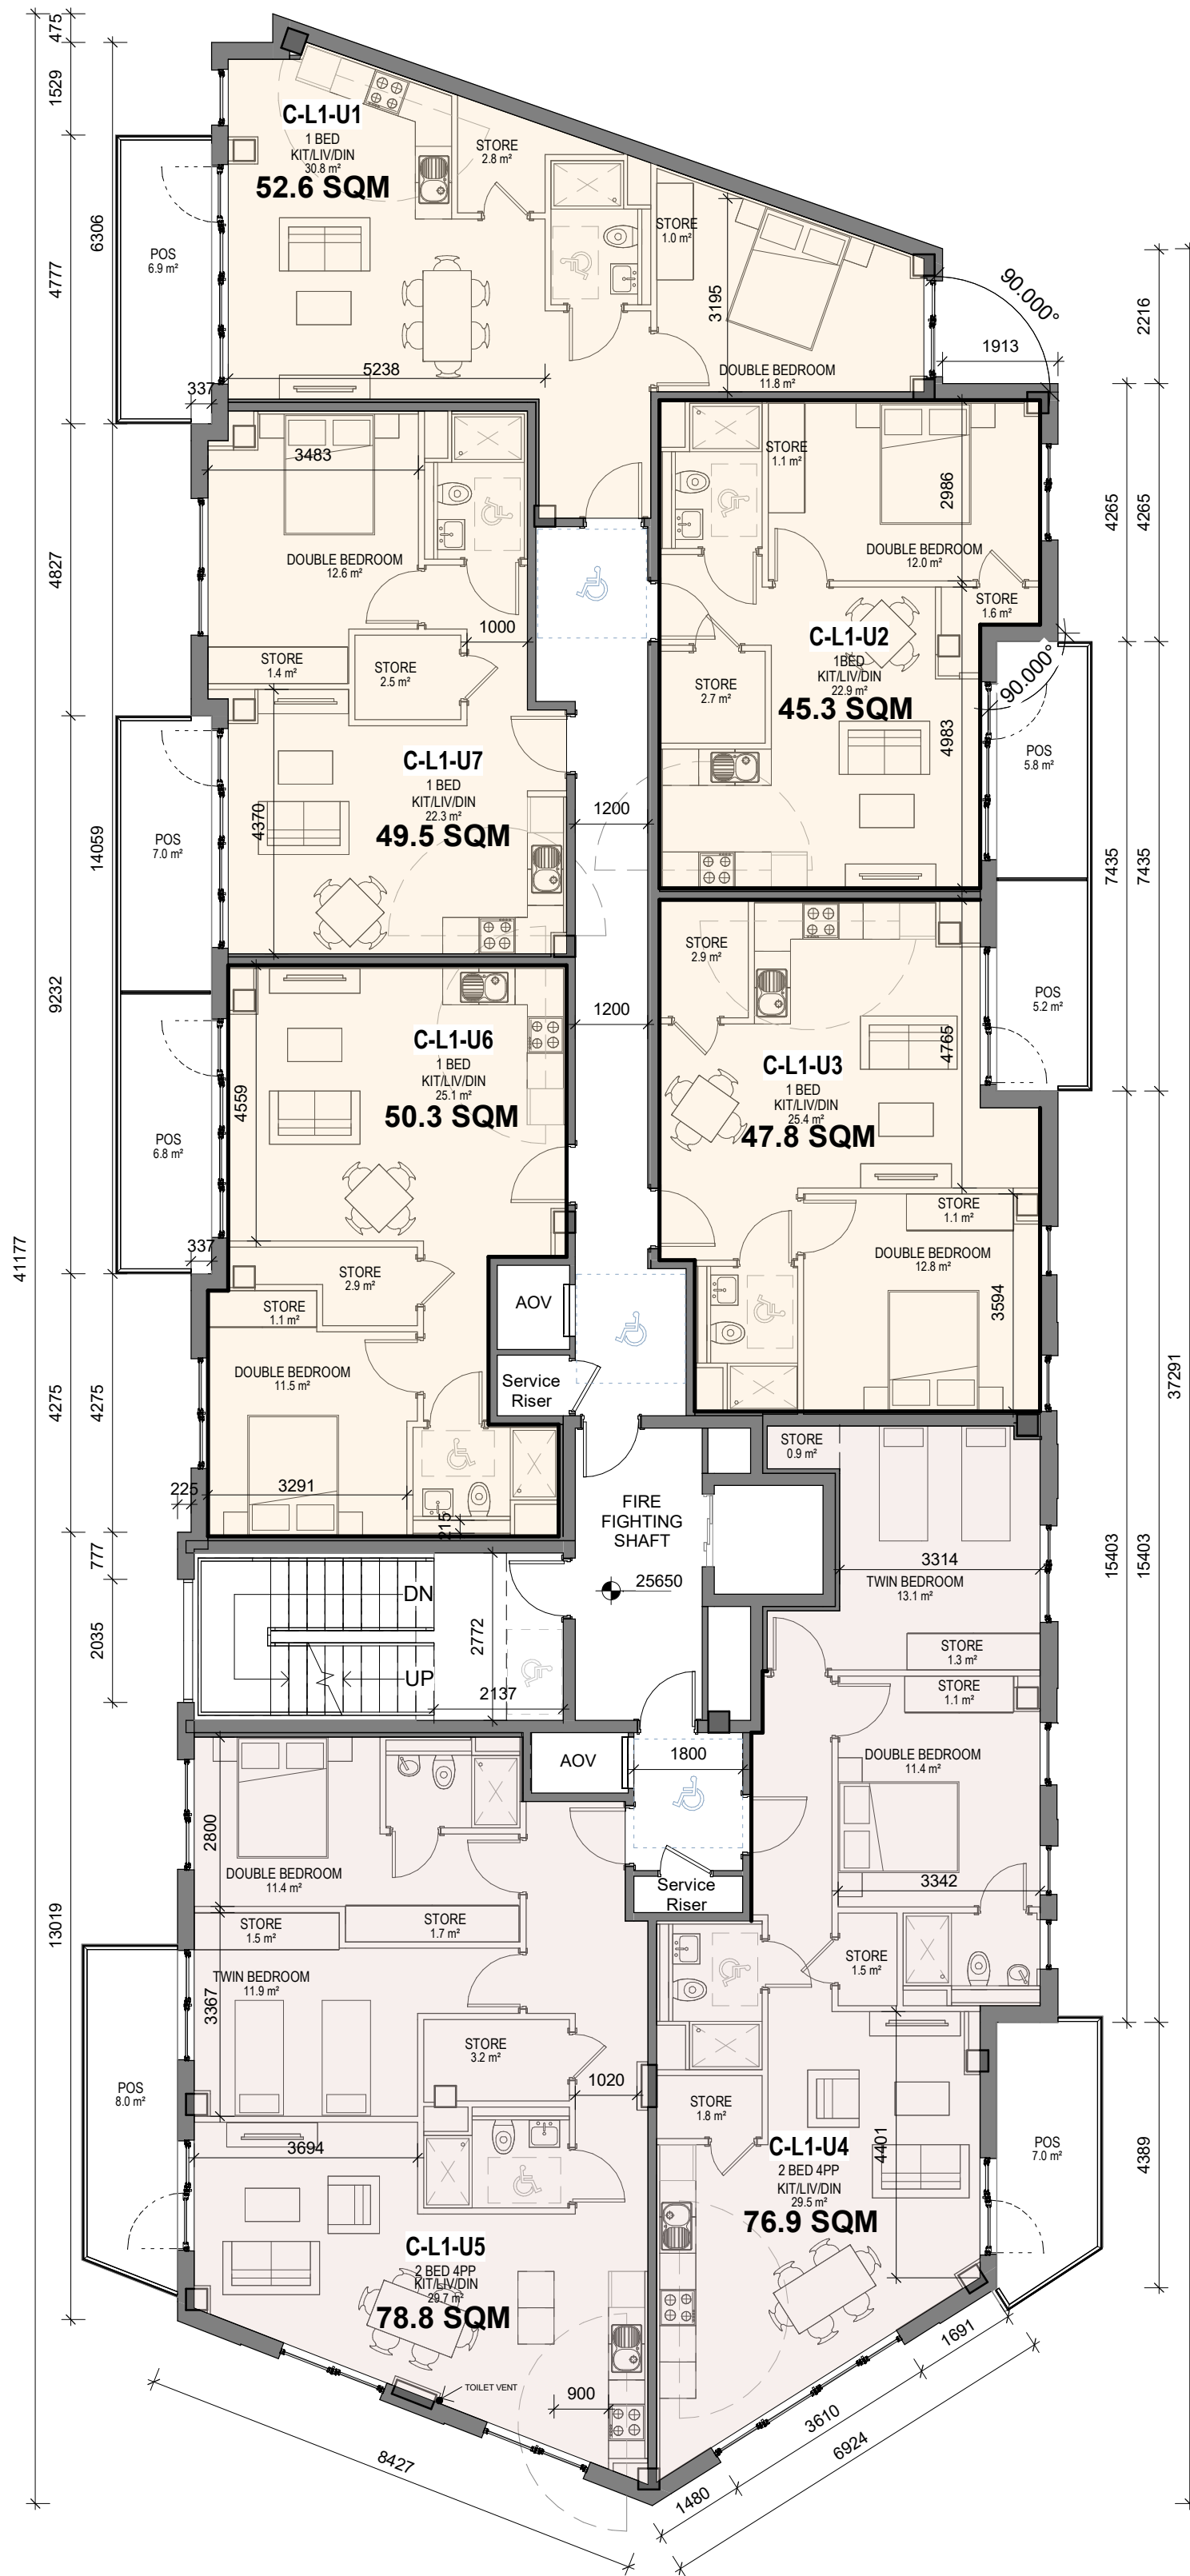

2 01 C First Floor GA Plan PLANNING AMENDED

1:100