



NOTES: **DESIGN INTENT DRAWING**

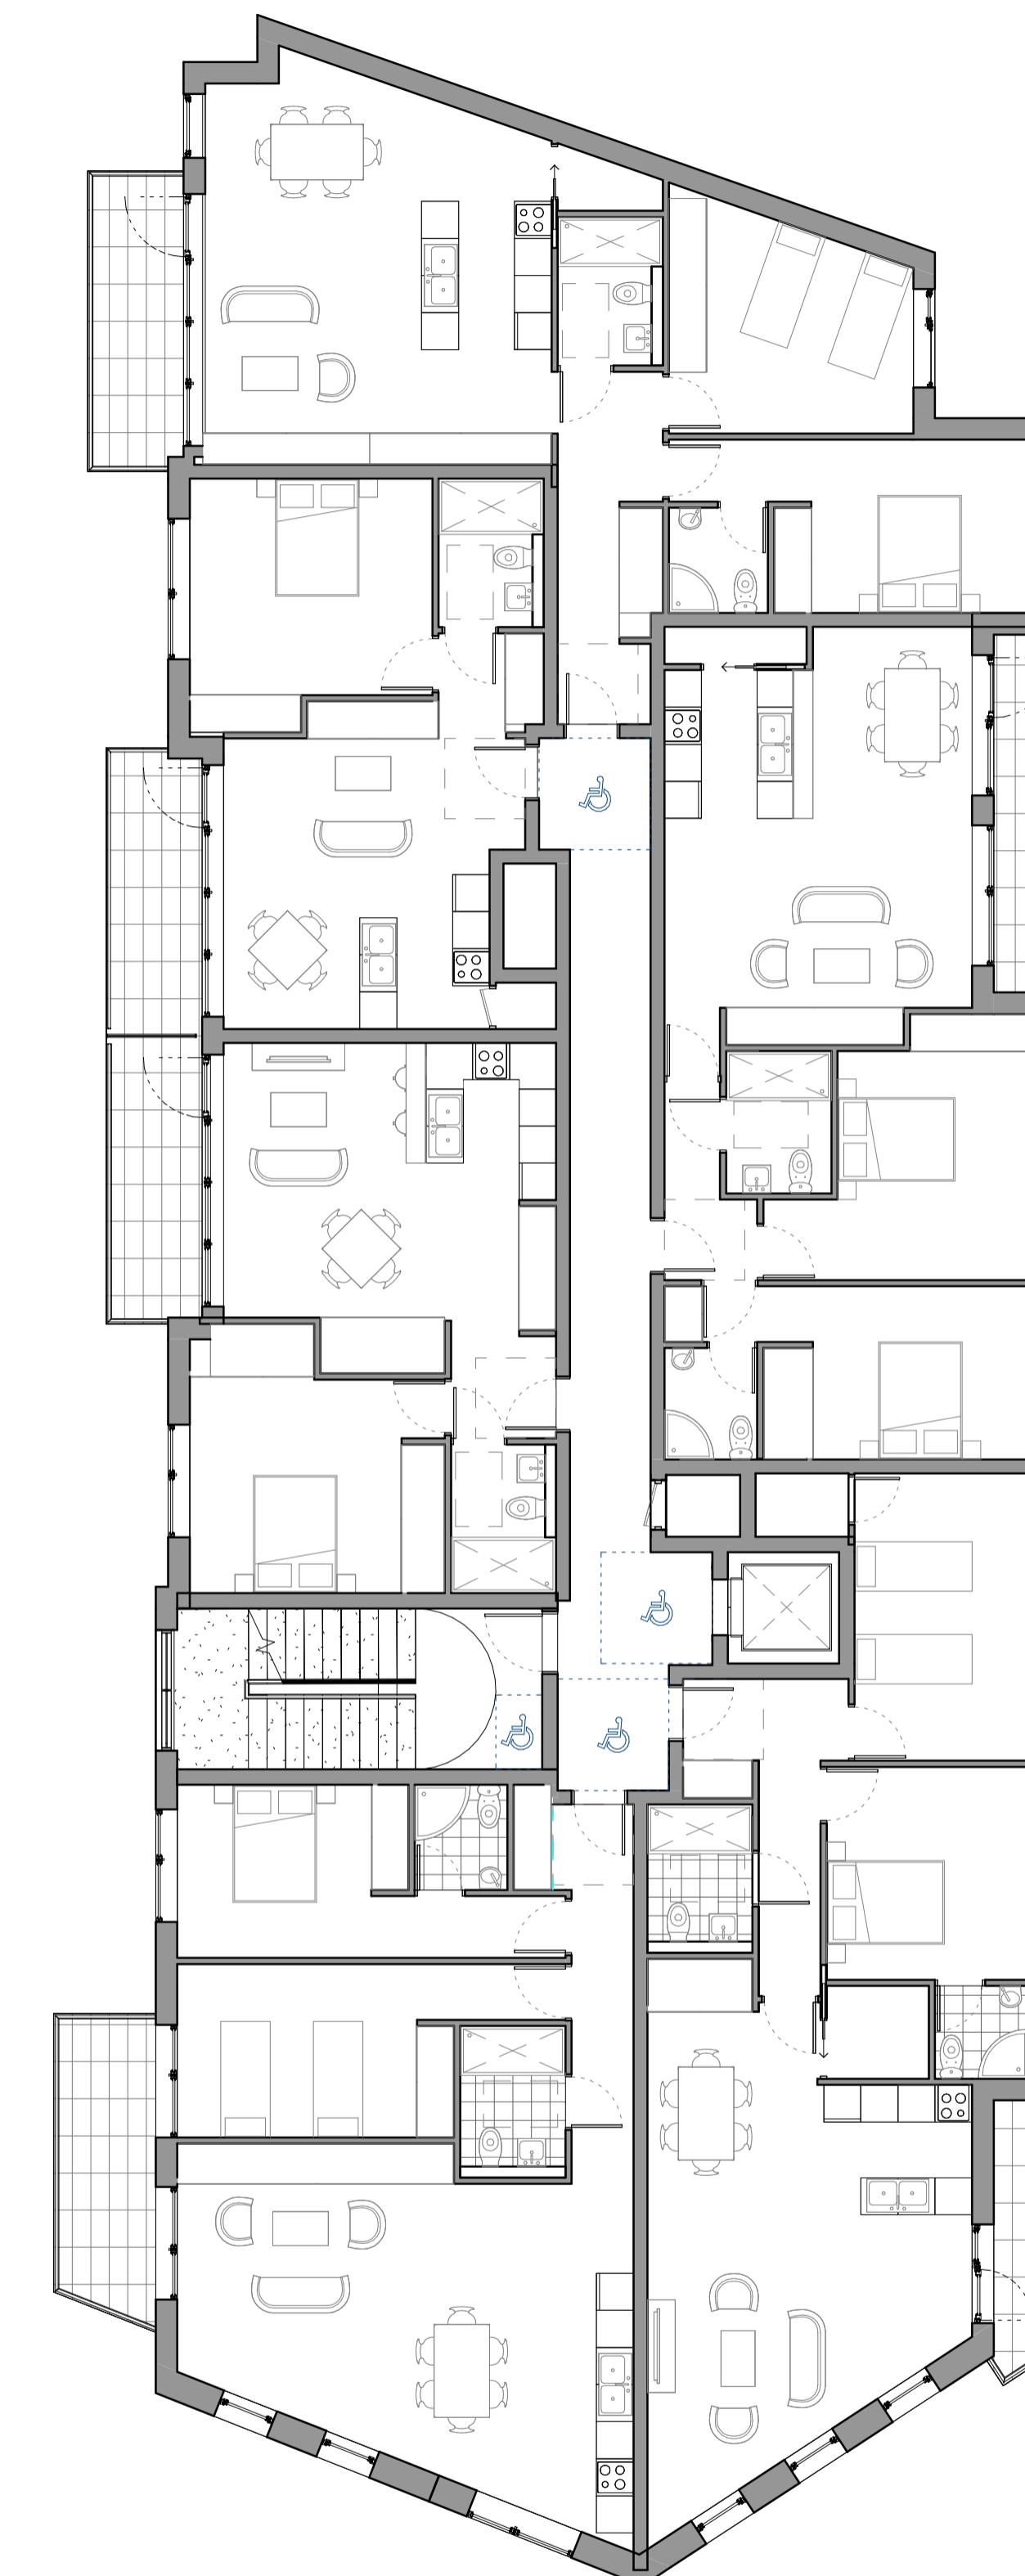

2 C Third Floor PLANNING GRANTED

1: 100

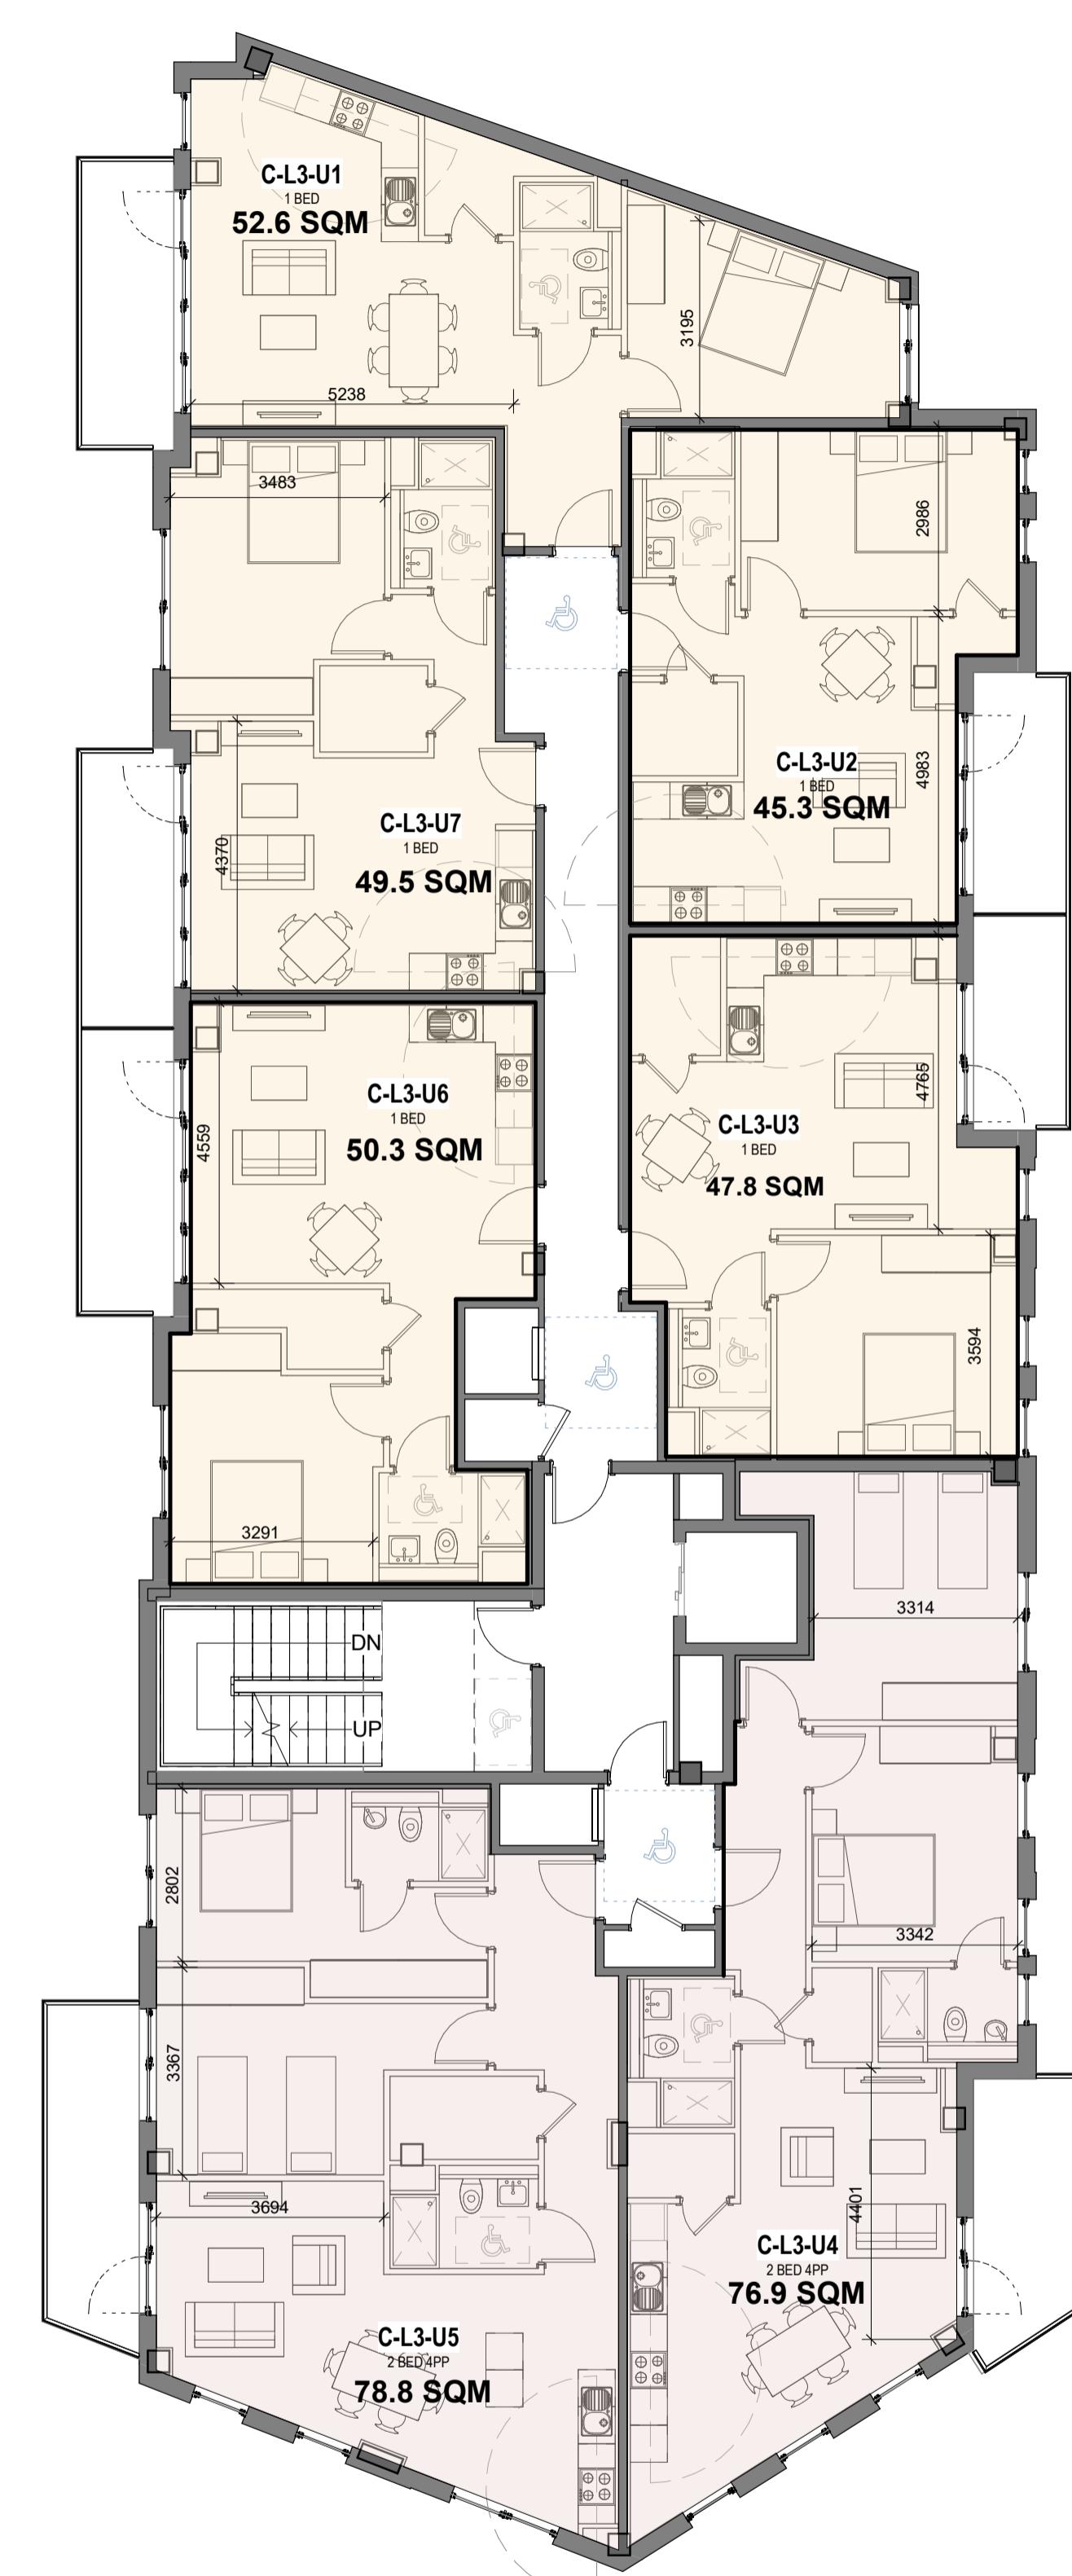


1 03 C Third Floor GA Plan PLANNING AMENDED

1: 100

BLOCK C	
Apartments Type	Apartments Number
1 Bed	34
2 Bed 3pp	4
2 Bed 4pp	15
<b>TOT</b>	<b>53</b>
Dual Aspect	23 (43%)

Bed Type
1 Bed
2 Bed 4pp
2 Bed 3pp
3 Bed / 4 Bed

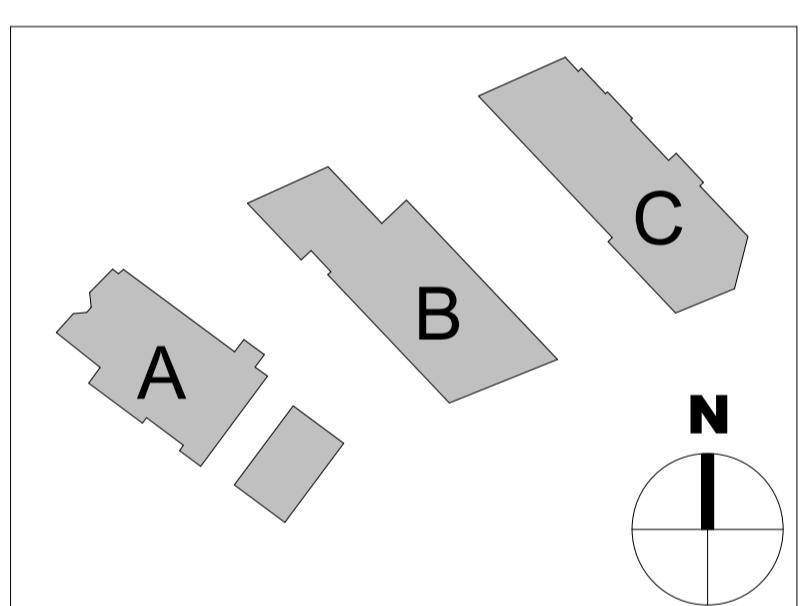

P0 250923 PLANNING AMENDED PACKAGE  
Rev Date Description Issued By

Project Stage

**CO-ORDINATION**

Client:  
Randalswood Construction LTD.

Project:  
Prussia Street Apartments  
Enter address here

Drawing Title:  
Block C Third Floor plan COMPARISON

Drawn Checked Paper Size Scale As @A1 Date  
Author Checker A1 indicated 22/09/25  
Project No. Drawing No. Classification Revision  
PE25034 2034 P0

File Name  
PE25034-C-Z-DR-CWO-AR-2034

Purpose Code  
P1 - Information

Acceptance Code

S - Issued

**C+W O'BRIEN** ARCHITECTS

No. 1 Sarsfield Quay, Dublin 7, D07 R9FH  
t: 01 518 0170 e: admin@cwoarchitects.ie  
Dublin | Cork | Galway | London | UK & Europe +  
www.cwoarchitects.ie

Please consider the environment before printing this sheet