




2 Elevation - North Elevation REF


1:100

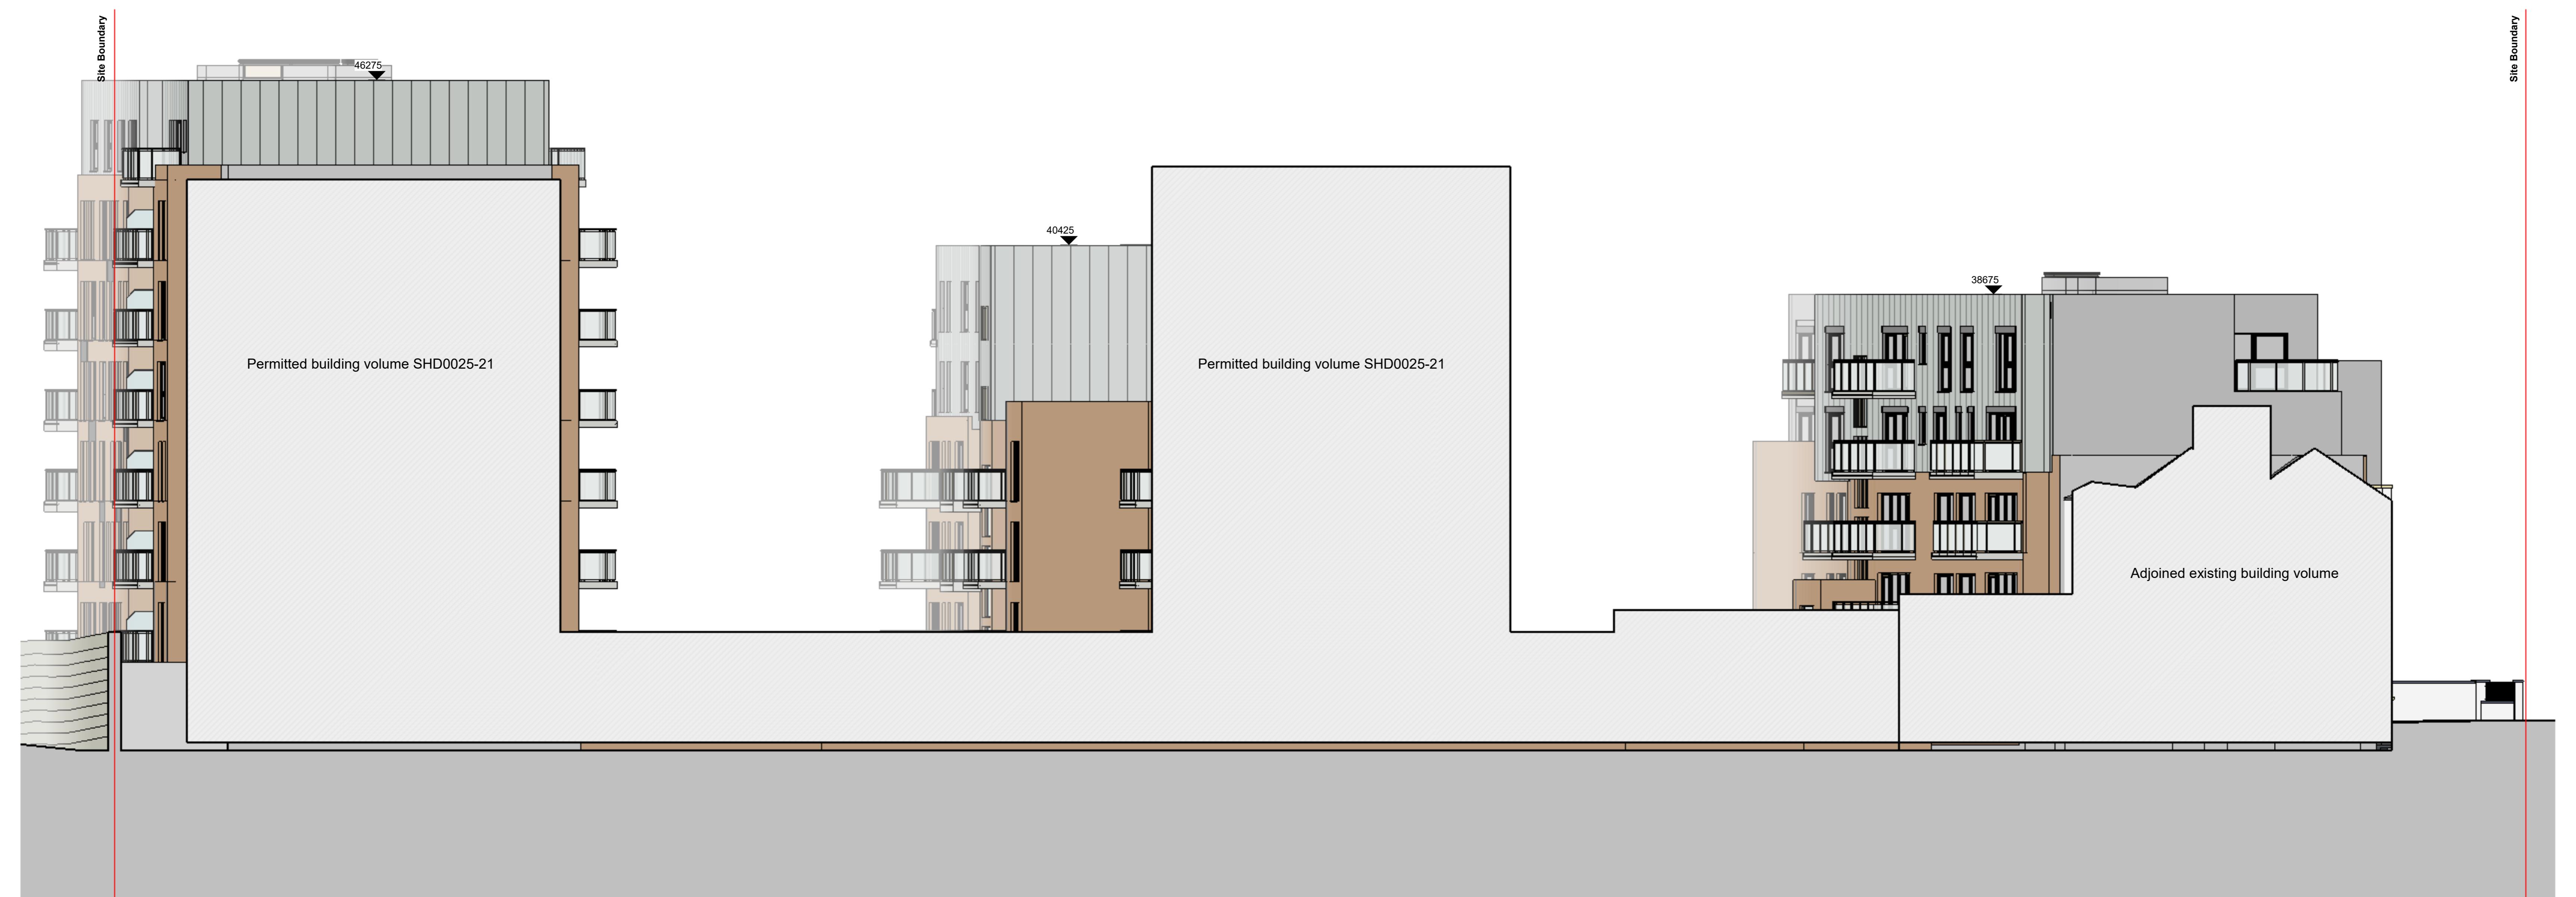

1 Elevation - North Elevation AMENDED

1:100

Bricks Colours	
Aarhus Red/Brown (or similar)	
Marseille Red (or similar)	
Basalt Bunt (or similar)	
Marseille Grey Carbon (or similar)	

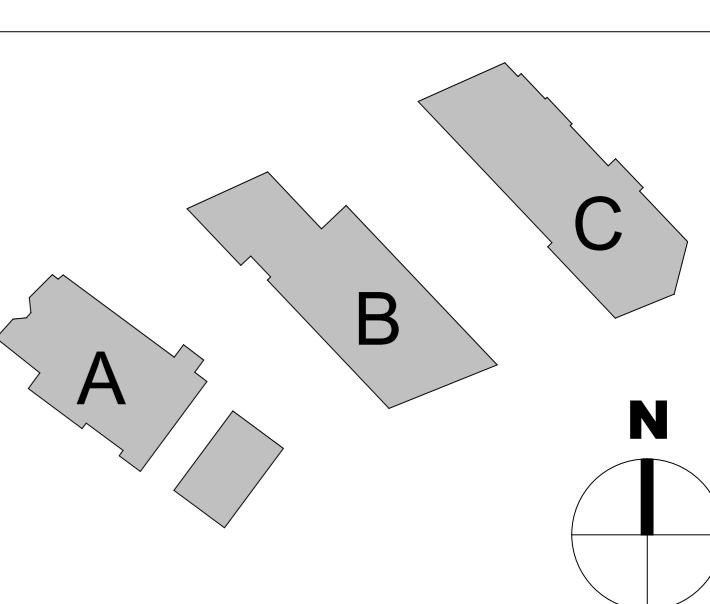

P0 250923 PLANNING AMENDED PACKAGE

Rev Date Description Issued By

Project Stage

CO-ORDINATION

Client:

Randalswood Construction LTD.

Project:

Prussia Street Apartments

Enter address here

Drawing Title:

Gas Elevations - Block A,B,C COMPARISON

North Elevation

Drafter Checked Paper Size As @A0 Date 22/09/25

Author Checker00

Project No. Drawing No. Classification Revision

PE25034 3052 P0

File Name:

PE25034-Z-Z-DR-CWO-AR-3052

Purpose Code:

P1 - Information

Acceptance Code:

S - Issued