



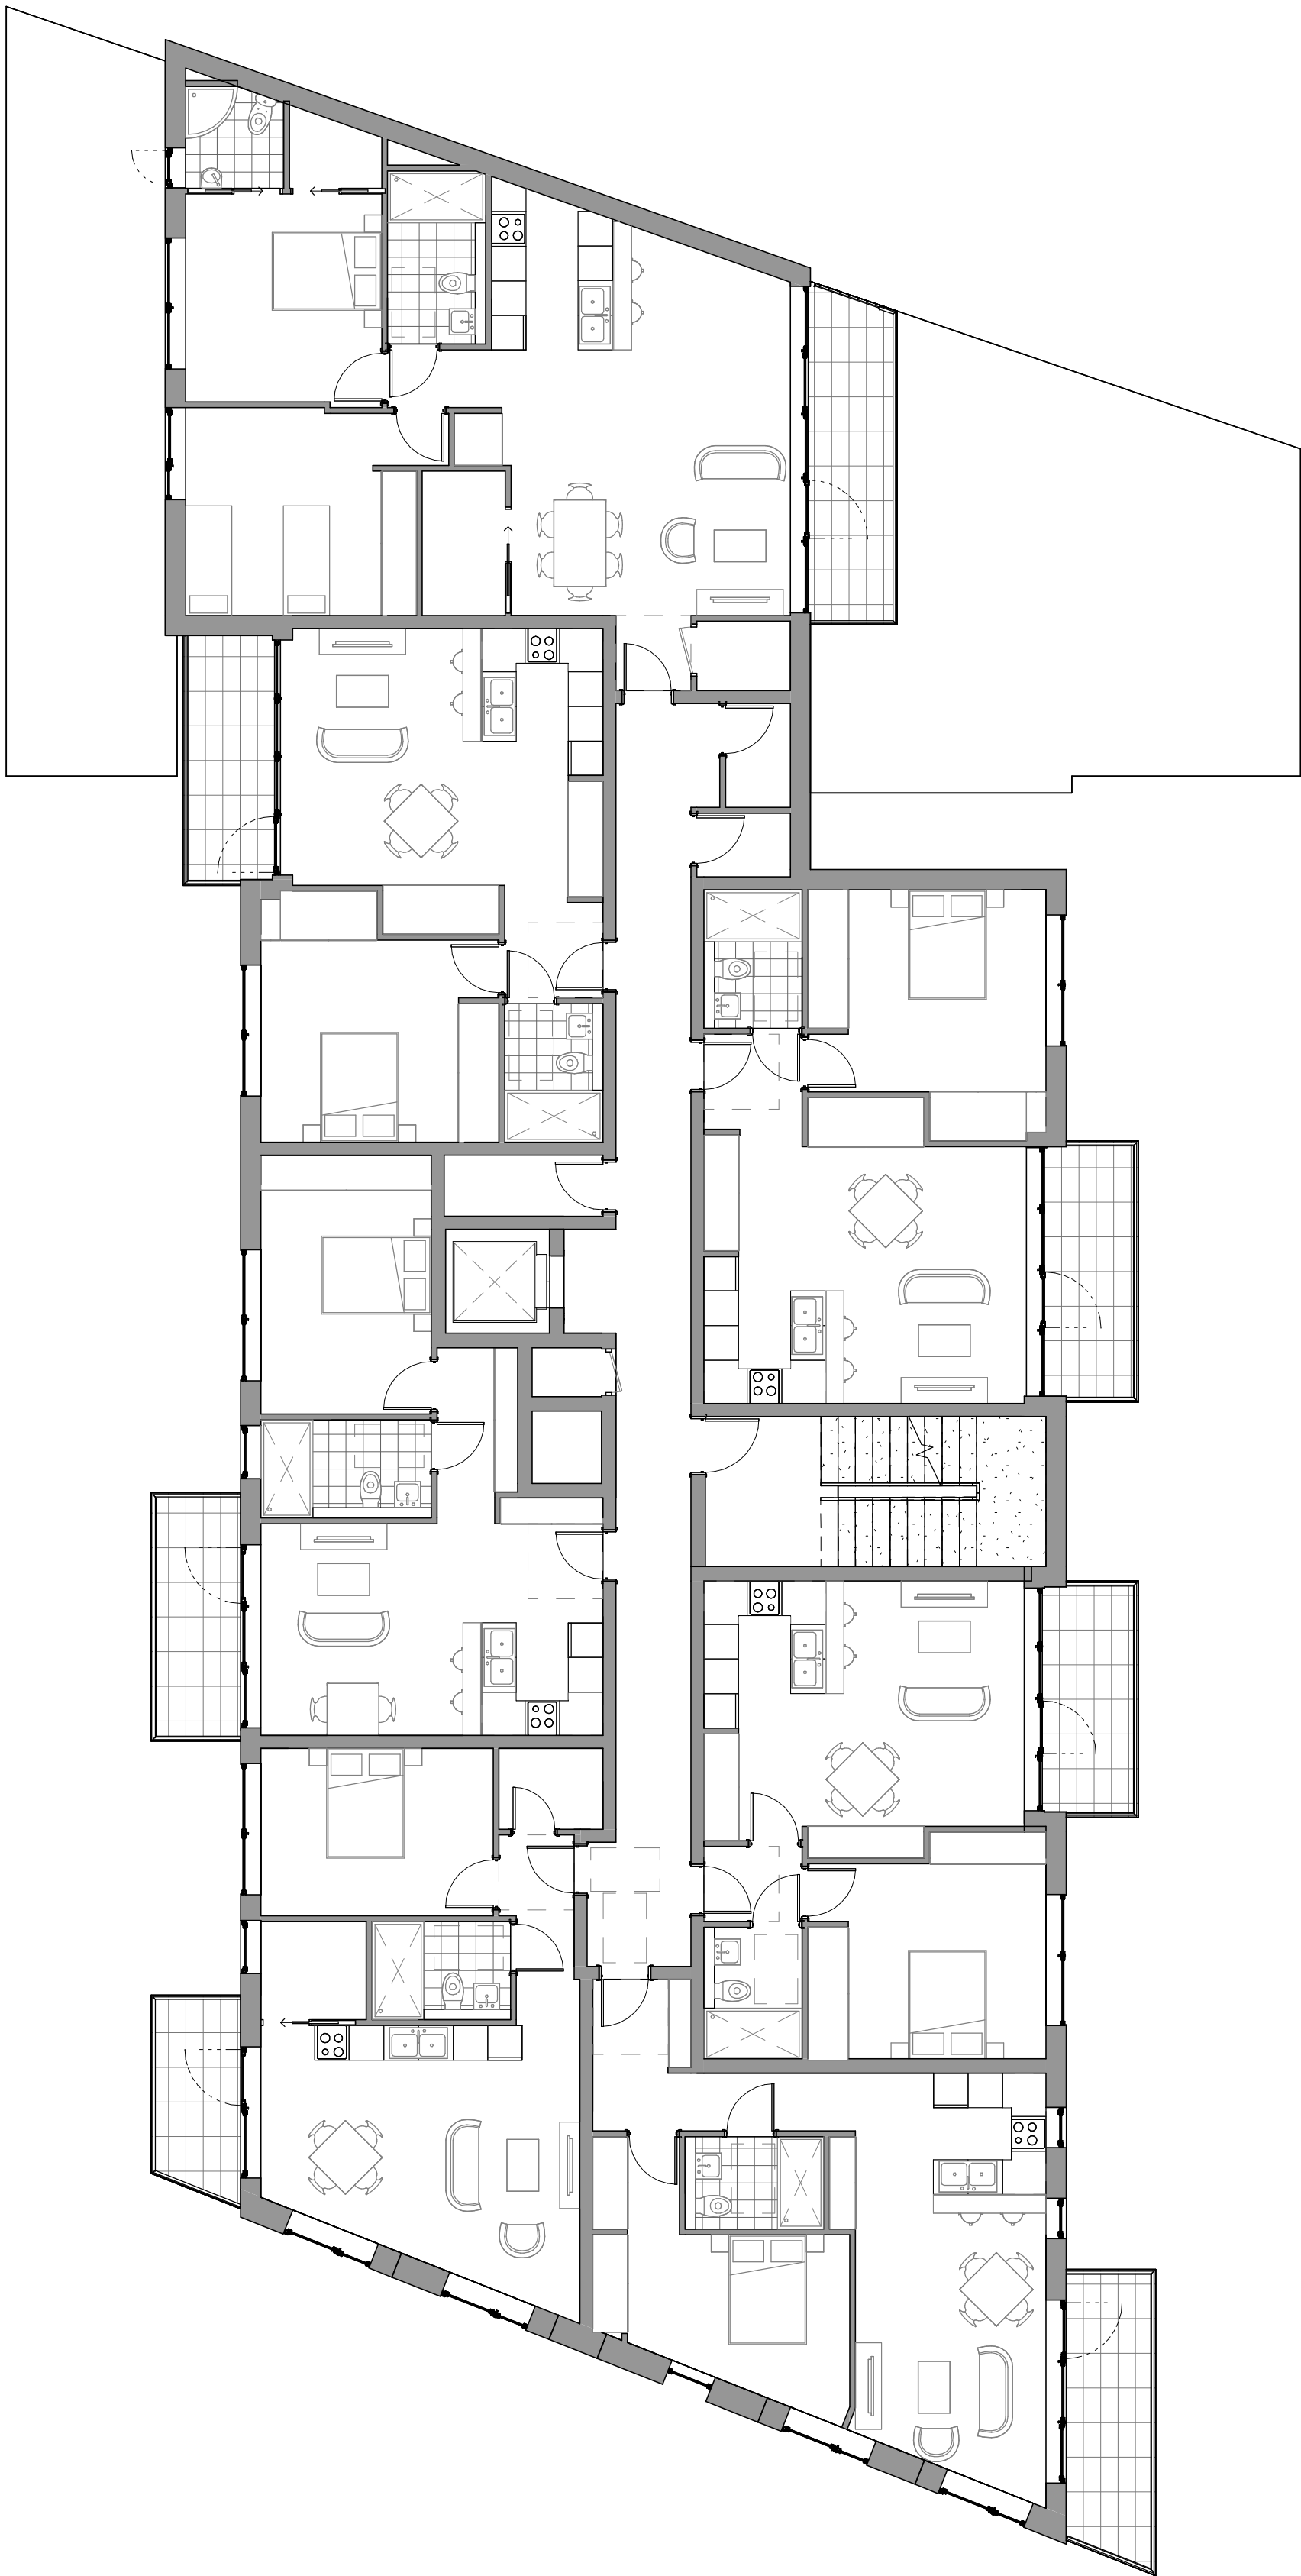

2 B First Floor PLANNING GRANTED
1 : 100

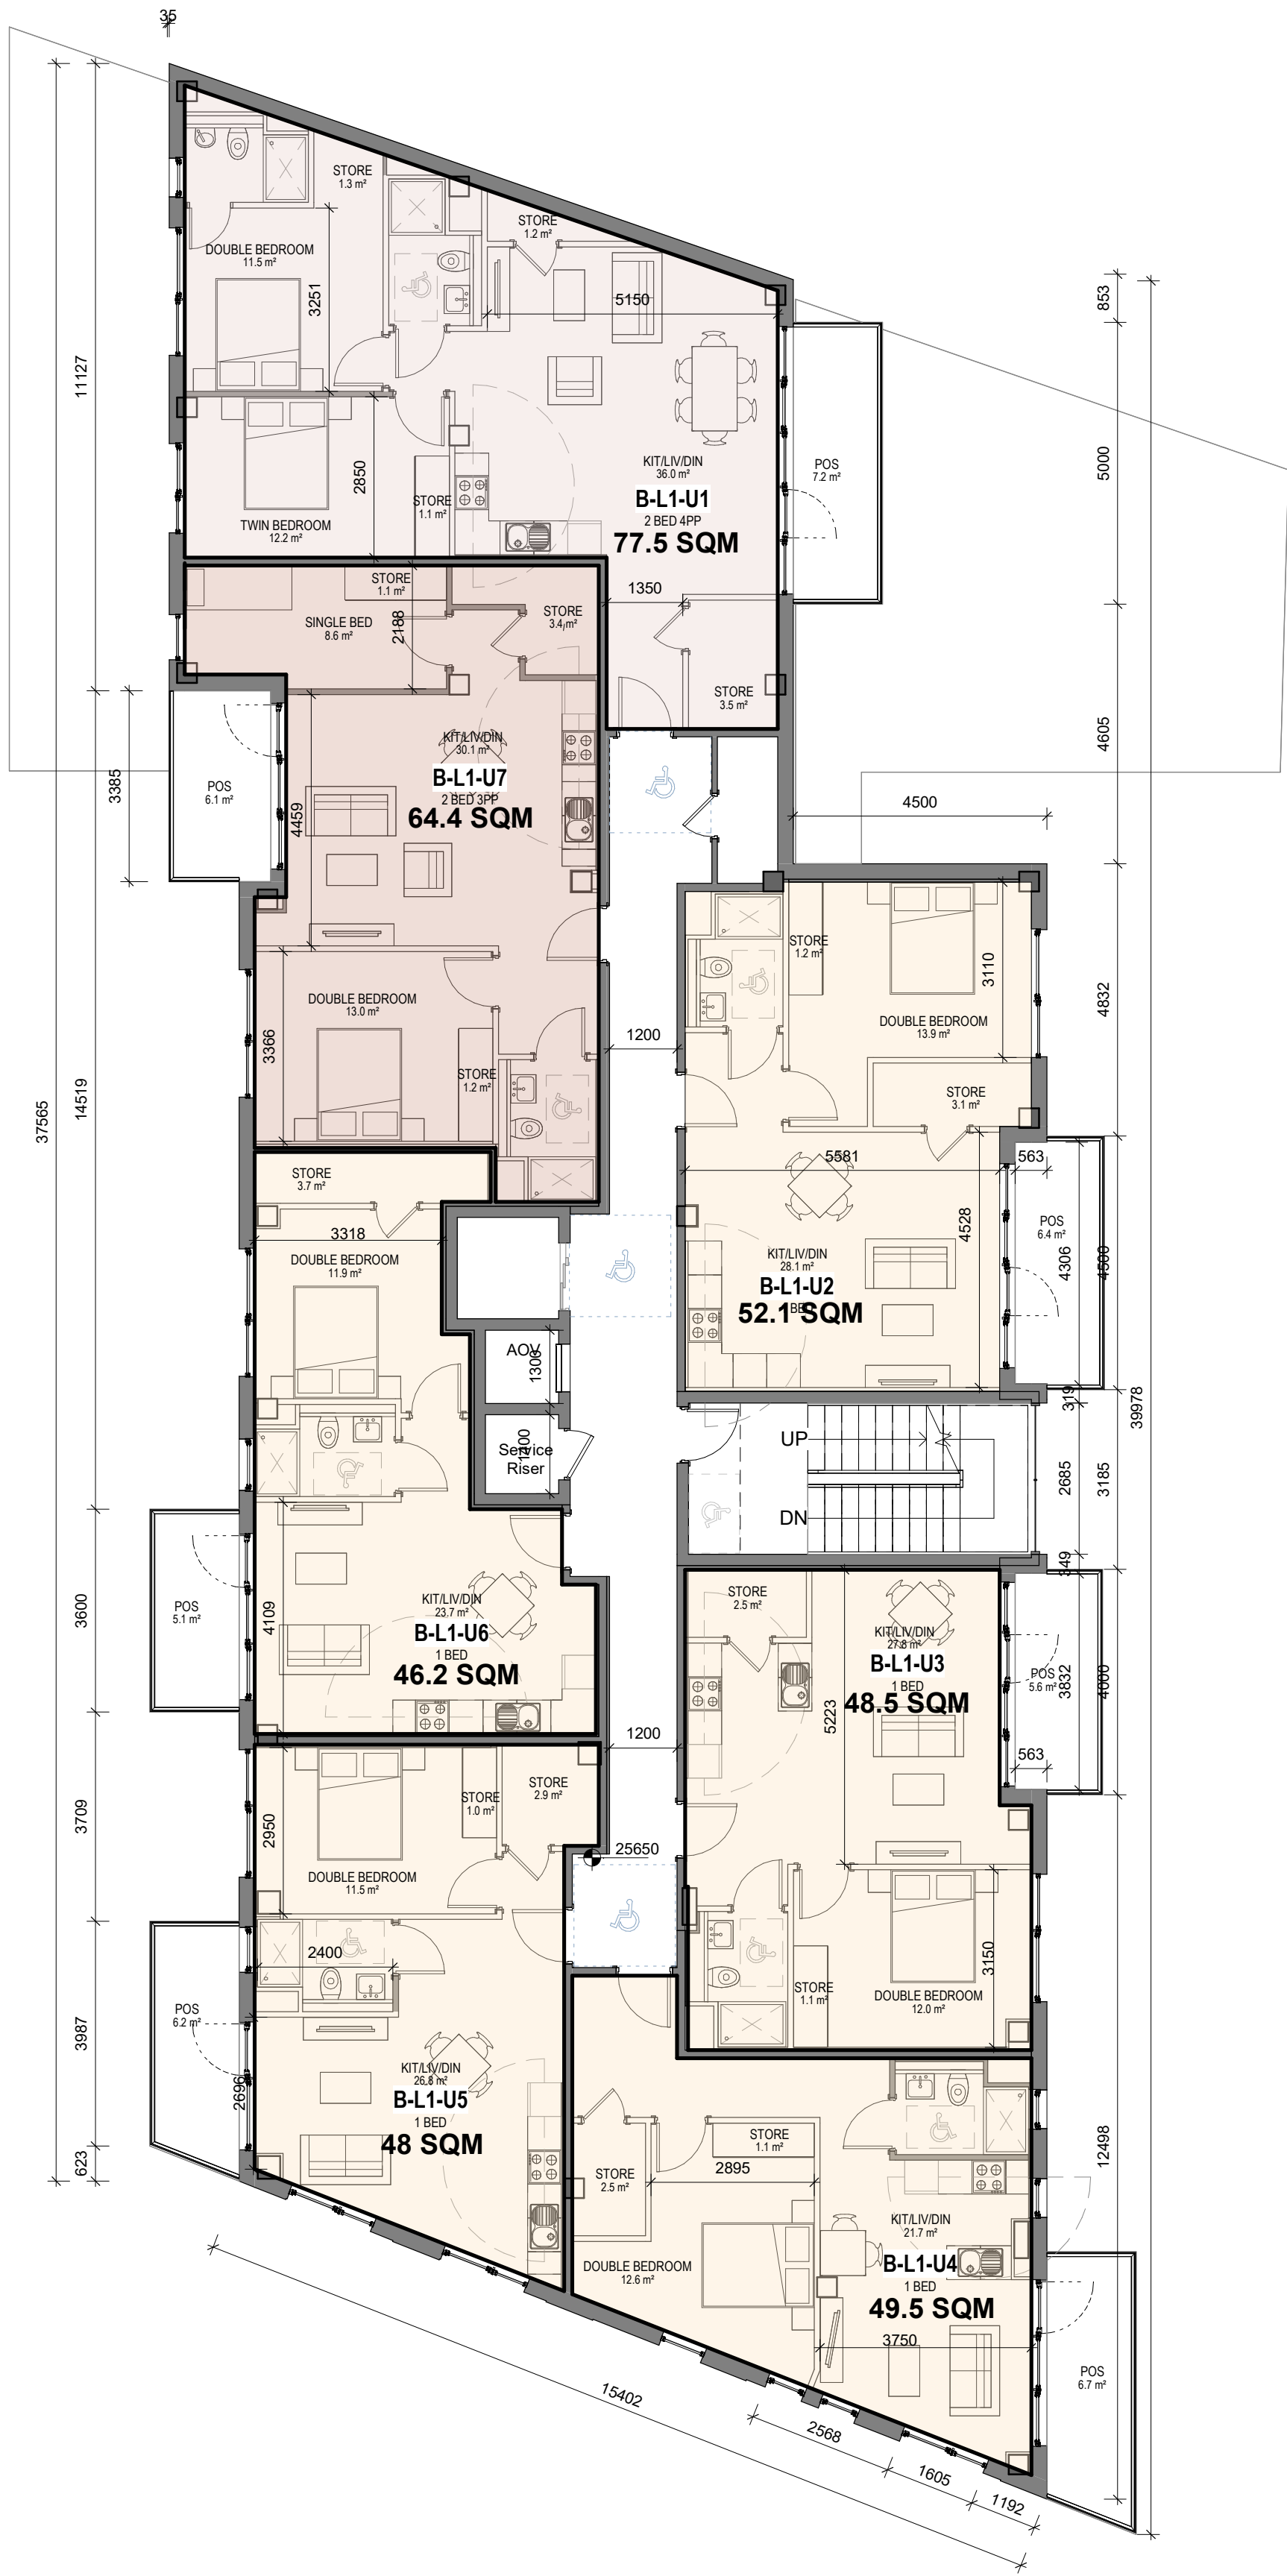

1 01 B First Floor GA Plan PLANNING AMENDED
1 : 100

THE COPYRIGHT OF THIS DRAWING IS VESTED WITH CW O'BRIEN ARCHITECTS LIMITED AND MUST NOT BE COPIED OR REPRODUCED WITHOUT THE CONSENT OF THE COMPANY.

FIGURED DIMENSIONS ONLY TO BE TAKEN FROM THIS DRAWING. DO NOT SCALE.

ALL CONTRACTORS MUST VISIT THE SITE AND BE RESPONSIBLE FOR CHECKING ALL SETTING OUT DIMENSIONS AND NOTIFYING THE ARCHITECT OF ANY DISCREPANCIES PRIOR TO ANY MANUFACTURE OR CONSTRUCTION WORK.


NOTES:

DESIGN INTENT DRAWING

BLOCK B	
Apartments Type	Apartments Number
1 Bed	23
2 Bed 3pp	3
2 Bed 4pp	6
TOT	32
Dual Aspect	15 (46%)

Bed Type

- 1 Bed
- 2 Bed 4pp
- 2 Bed 3pp
- 3 Bed / 4 Bed

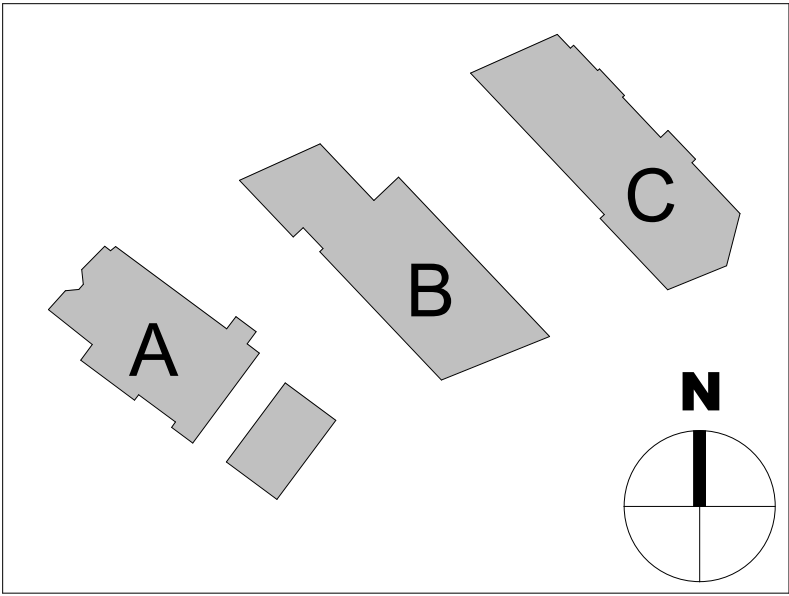

P0	250923	PLANNING AMENDED PACKAGE	
Rev	Date	Description	Issued By

Project Stage

CO-ORDINATION

Client:

Randalswood Construction LTD.

Project:

Prussia Street Apartments
Enter address here

Drawing Title:

Block B First floor plan COMPARISON

Drawn	Checked	Paper Size	Scale	Date
Author	CheckerA1	As indicated	@A1	22/09/25
Project No.	Drawing No.	Classification	Revision	
PE25034	2024		P0	

File Name
PE25034-B-Z-DR-CWO-AR-2024

Purpose Code

P1 - Information

Acceptance Code

S - Issued

C+W O'BRIEN
ARCHITECTS

No.1 Sarsfield Quay, Dublin 7, D07 R9FH
t: 01 518 0170 e: admin@cwoarchitects.ie
Dublin | Cork | Galway | London | UK & Europe +
www.cwoarchitects.ie

Please consider the environment before printing this sheet