

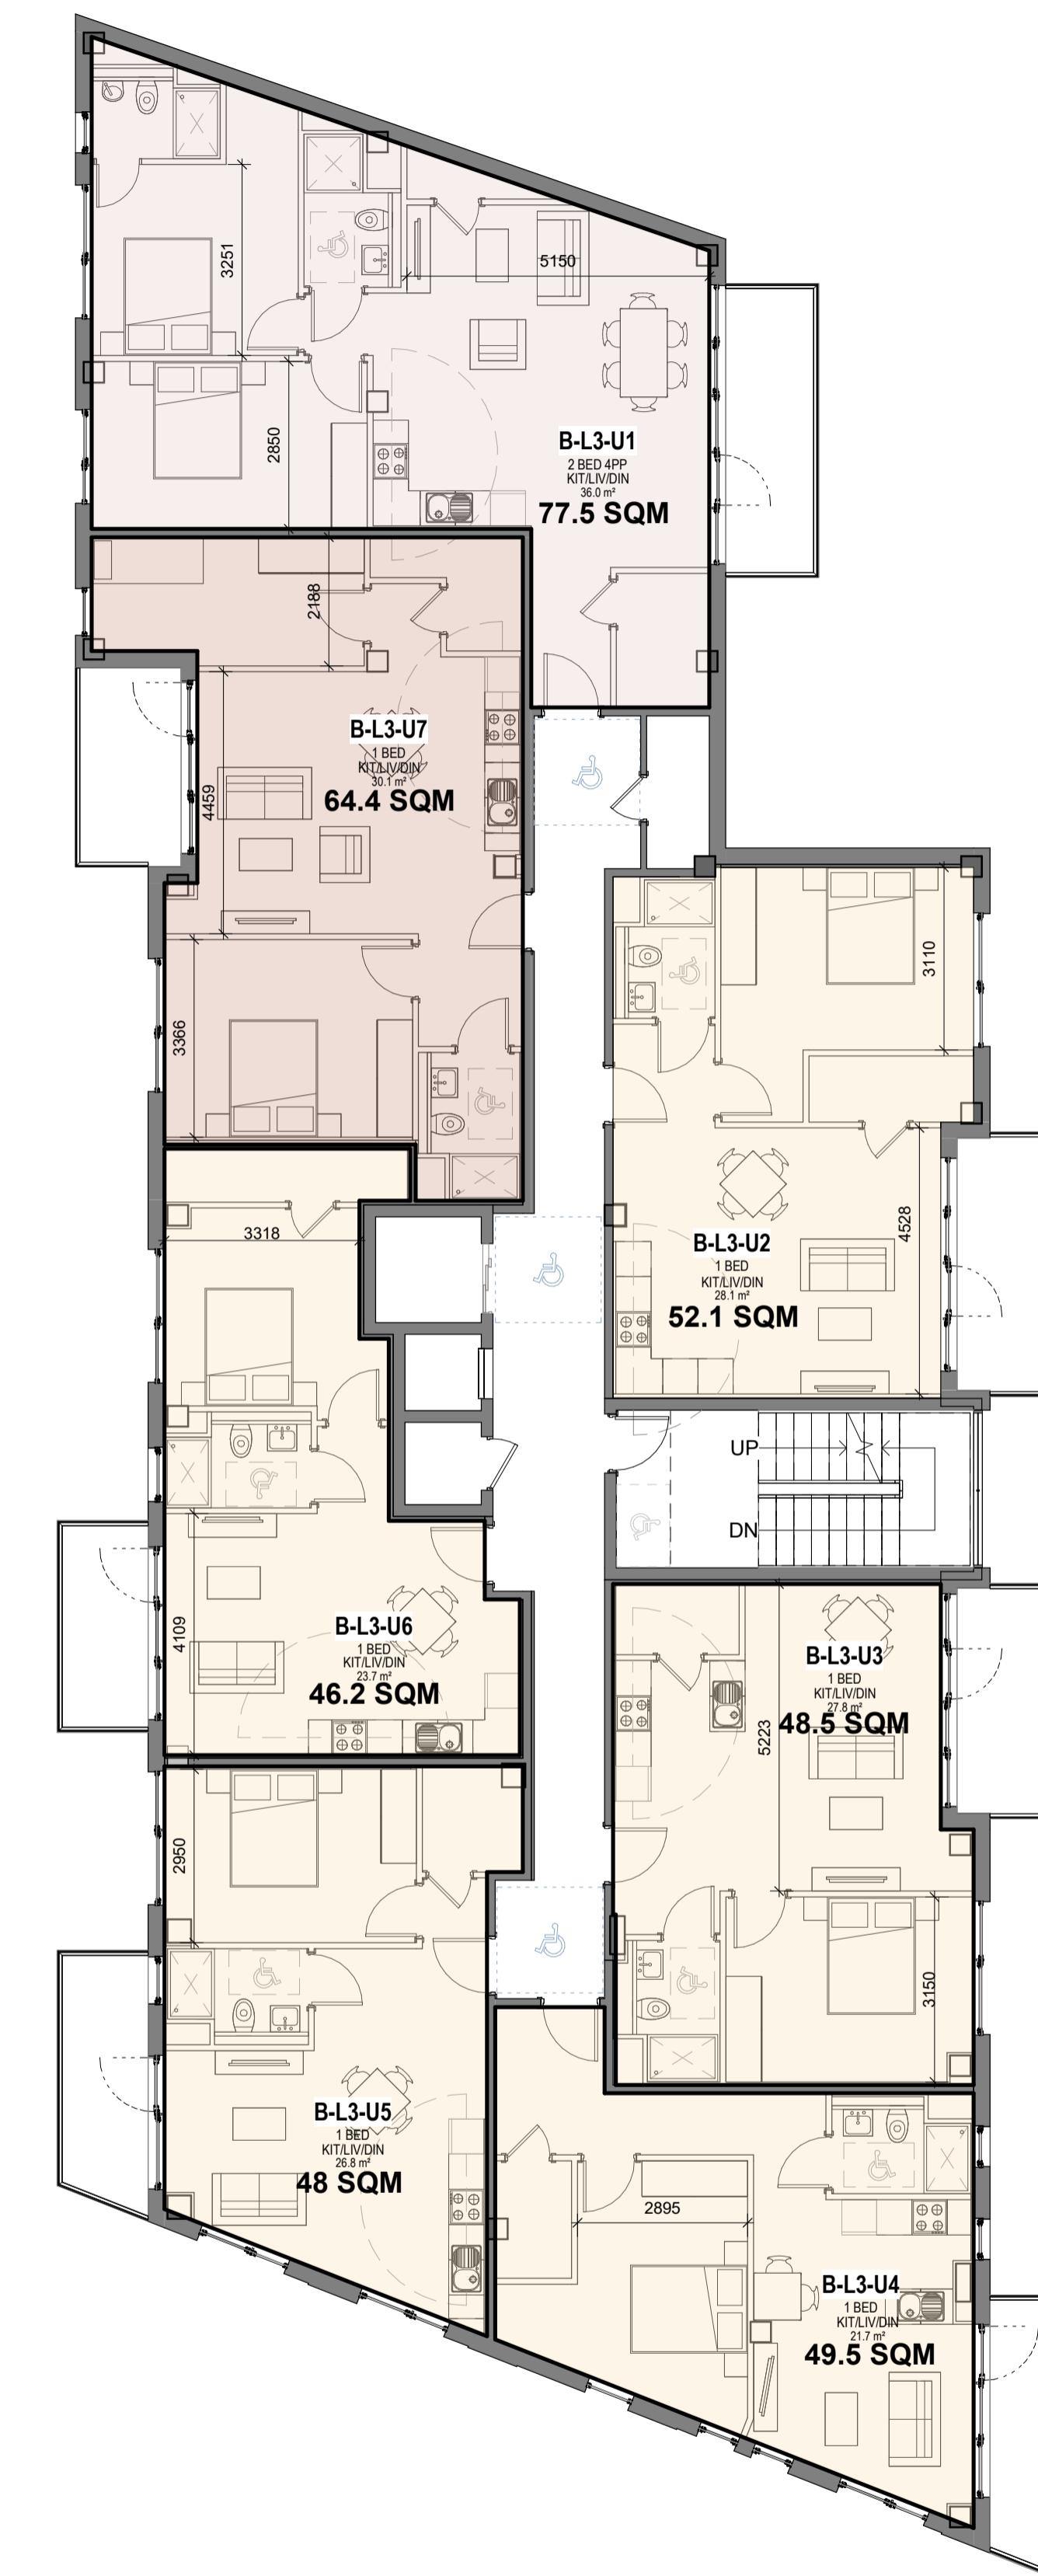


DESIGN INTENT DRAWING

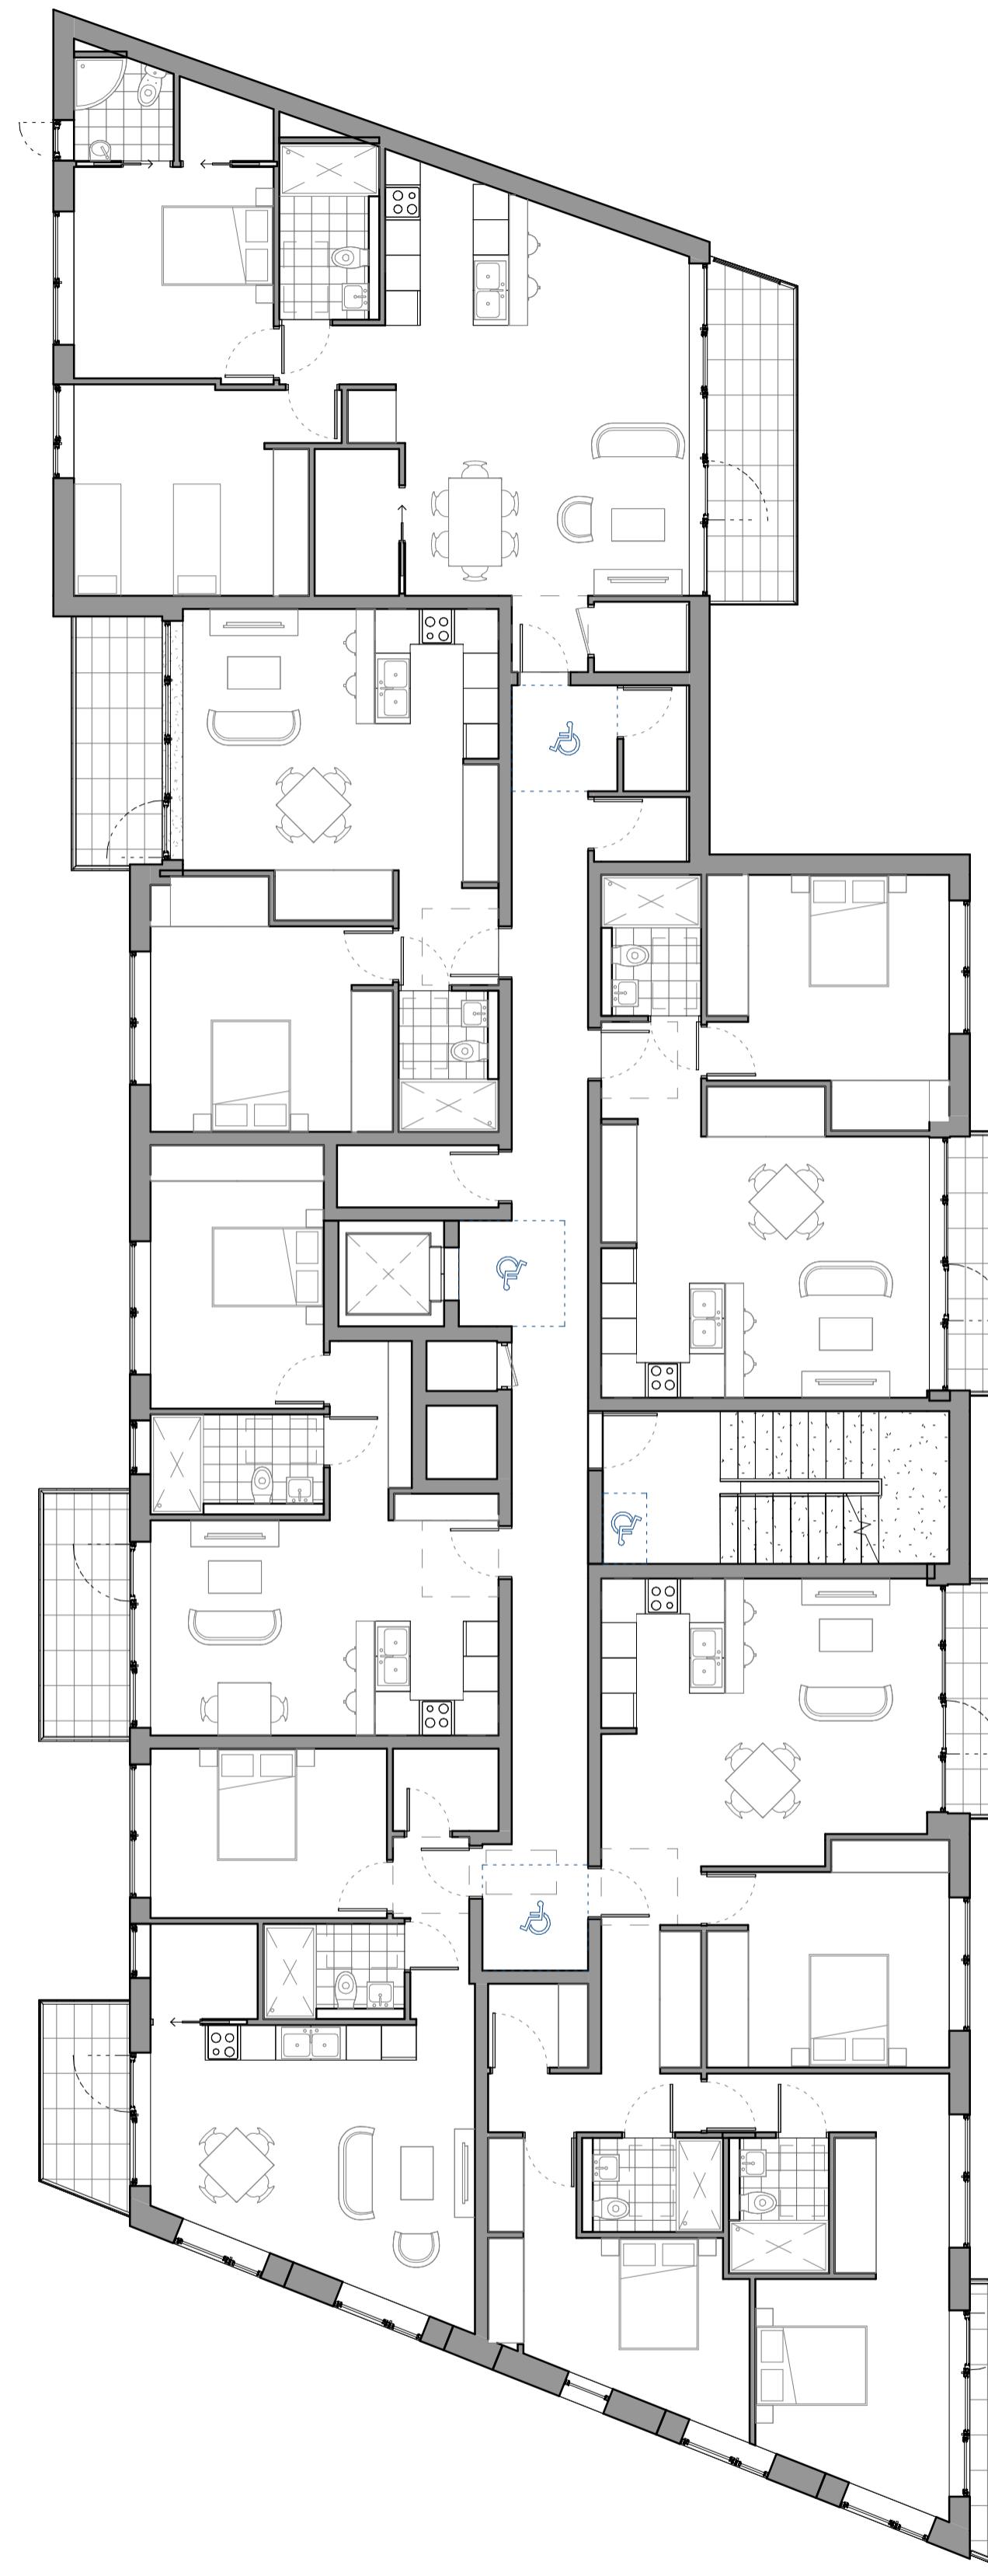

BLOCK B	
Apartments Type	Apartments Number
1 Bed	23
2 Bed 3pp	3
2 Bed 4pp	6
TOT	32
Dual Aspect	15 (46%)

Bed Type	
1 Bed	
2 Bed 4pp	
2 Bed 3pp	
3 Bed / 4 Bed	

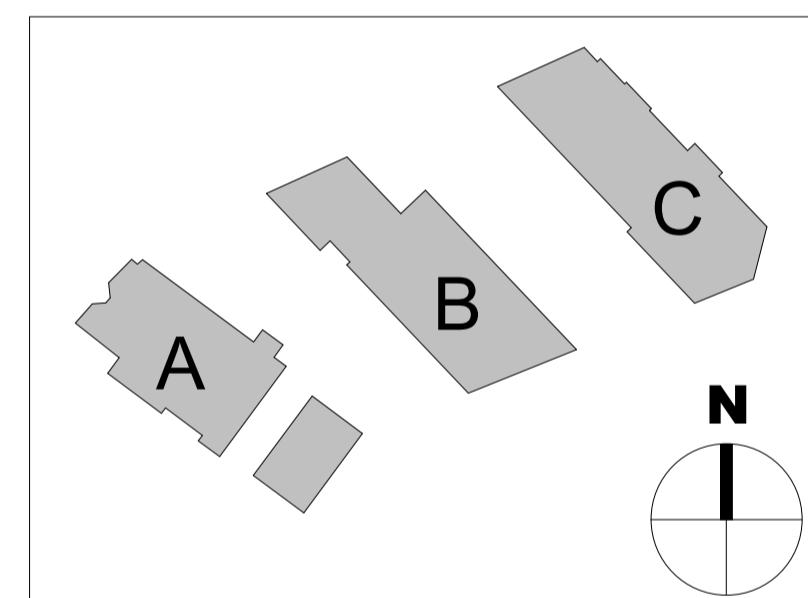

P0 250923 PLANNING AMENDED PACKAGE
Rev Date Description Issued By

Project Stage

CO-ORDINATION

Client:
Randalswood Construction LTD.

Project:
Prussia Street Apartments
Enter address here

Drawing Title:
Block B Third floor plan COMPARISON

Drawn Checked Paper Size Date
Author Checker A1 As @A1 indicated 22/09/25

Project No. Drawing No. Classification Revision
PE25034 2026

File Name
PE25034-B-Z-DR-CWO-AR-2026

Purpose Code
P1 - Information

Acceptance Code

S - Issued

C+W O'BRIEN ARCHITECTS

No.1 Sarsfield Quay, Dublin 7, D07 R9FH
t: 01 518 0170 e: admin@cwoarchitects.ie
Dublin | Cork | Galway | London | UK & Europe +
www.cwoarchitects.ie

Please consider the environment before printing this sheet

2 03 B Third Floor GA Plan PLANNING GRANTED

1: 100

1 03 B Third Floor GA Plan PLANNING AMENDED

1: 100