



DESIGN INTENT DRAWING

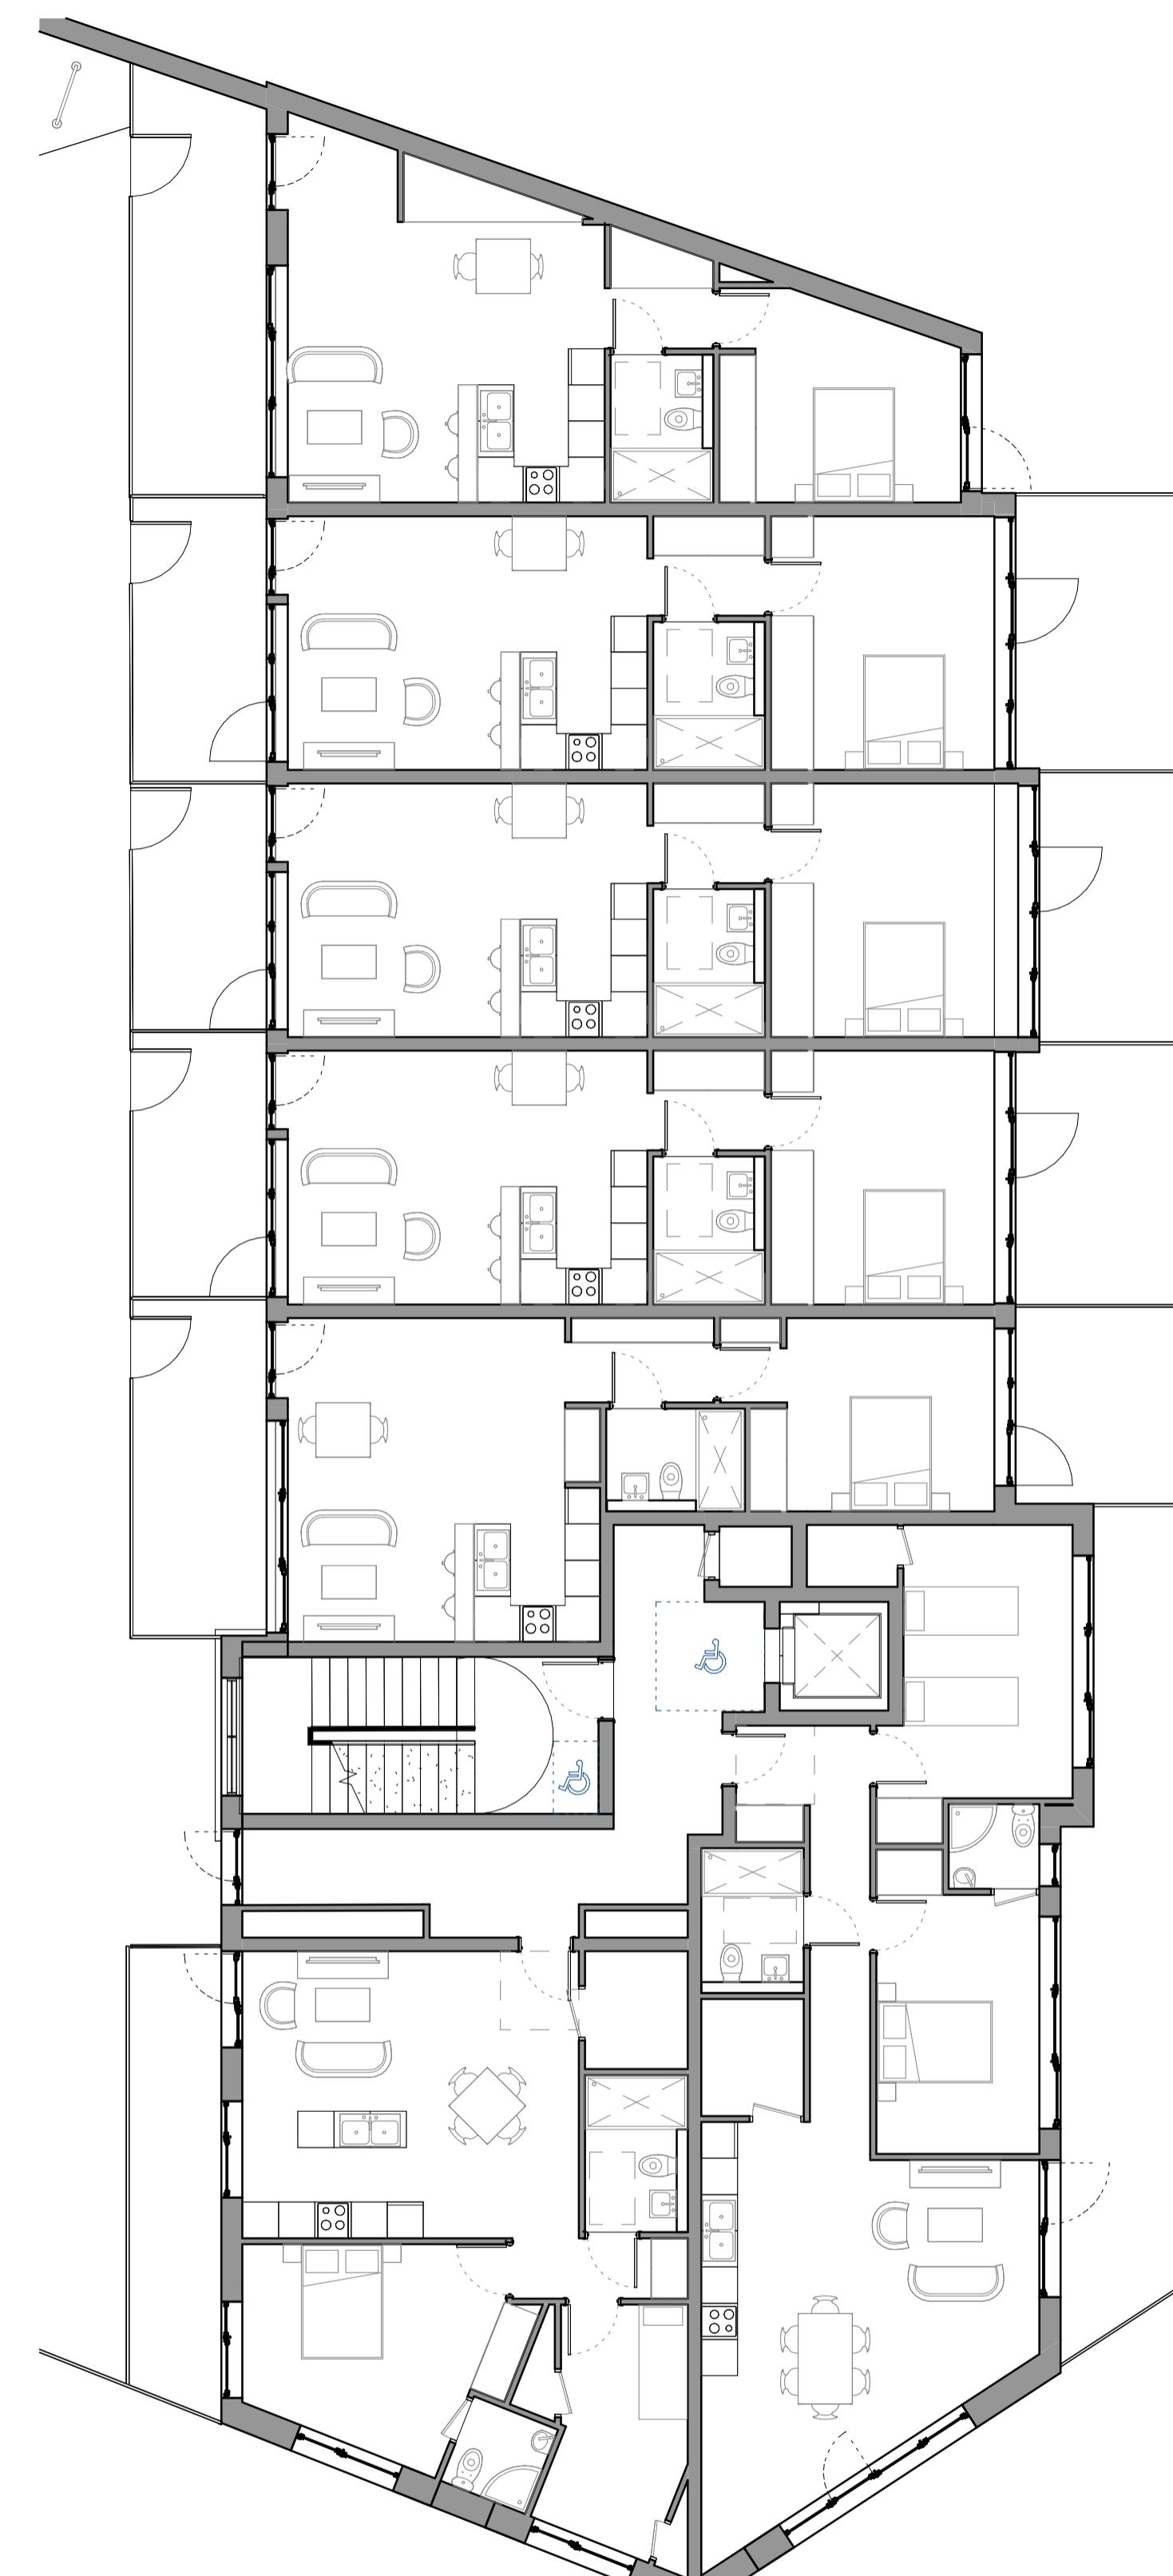

2 C Ground Floor PLANNING GRANTED

1 : 100

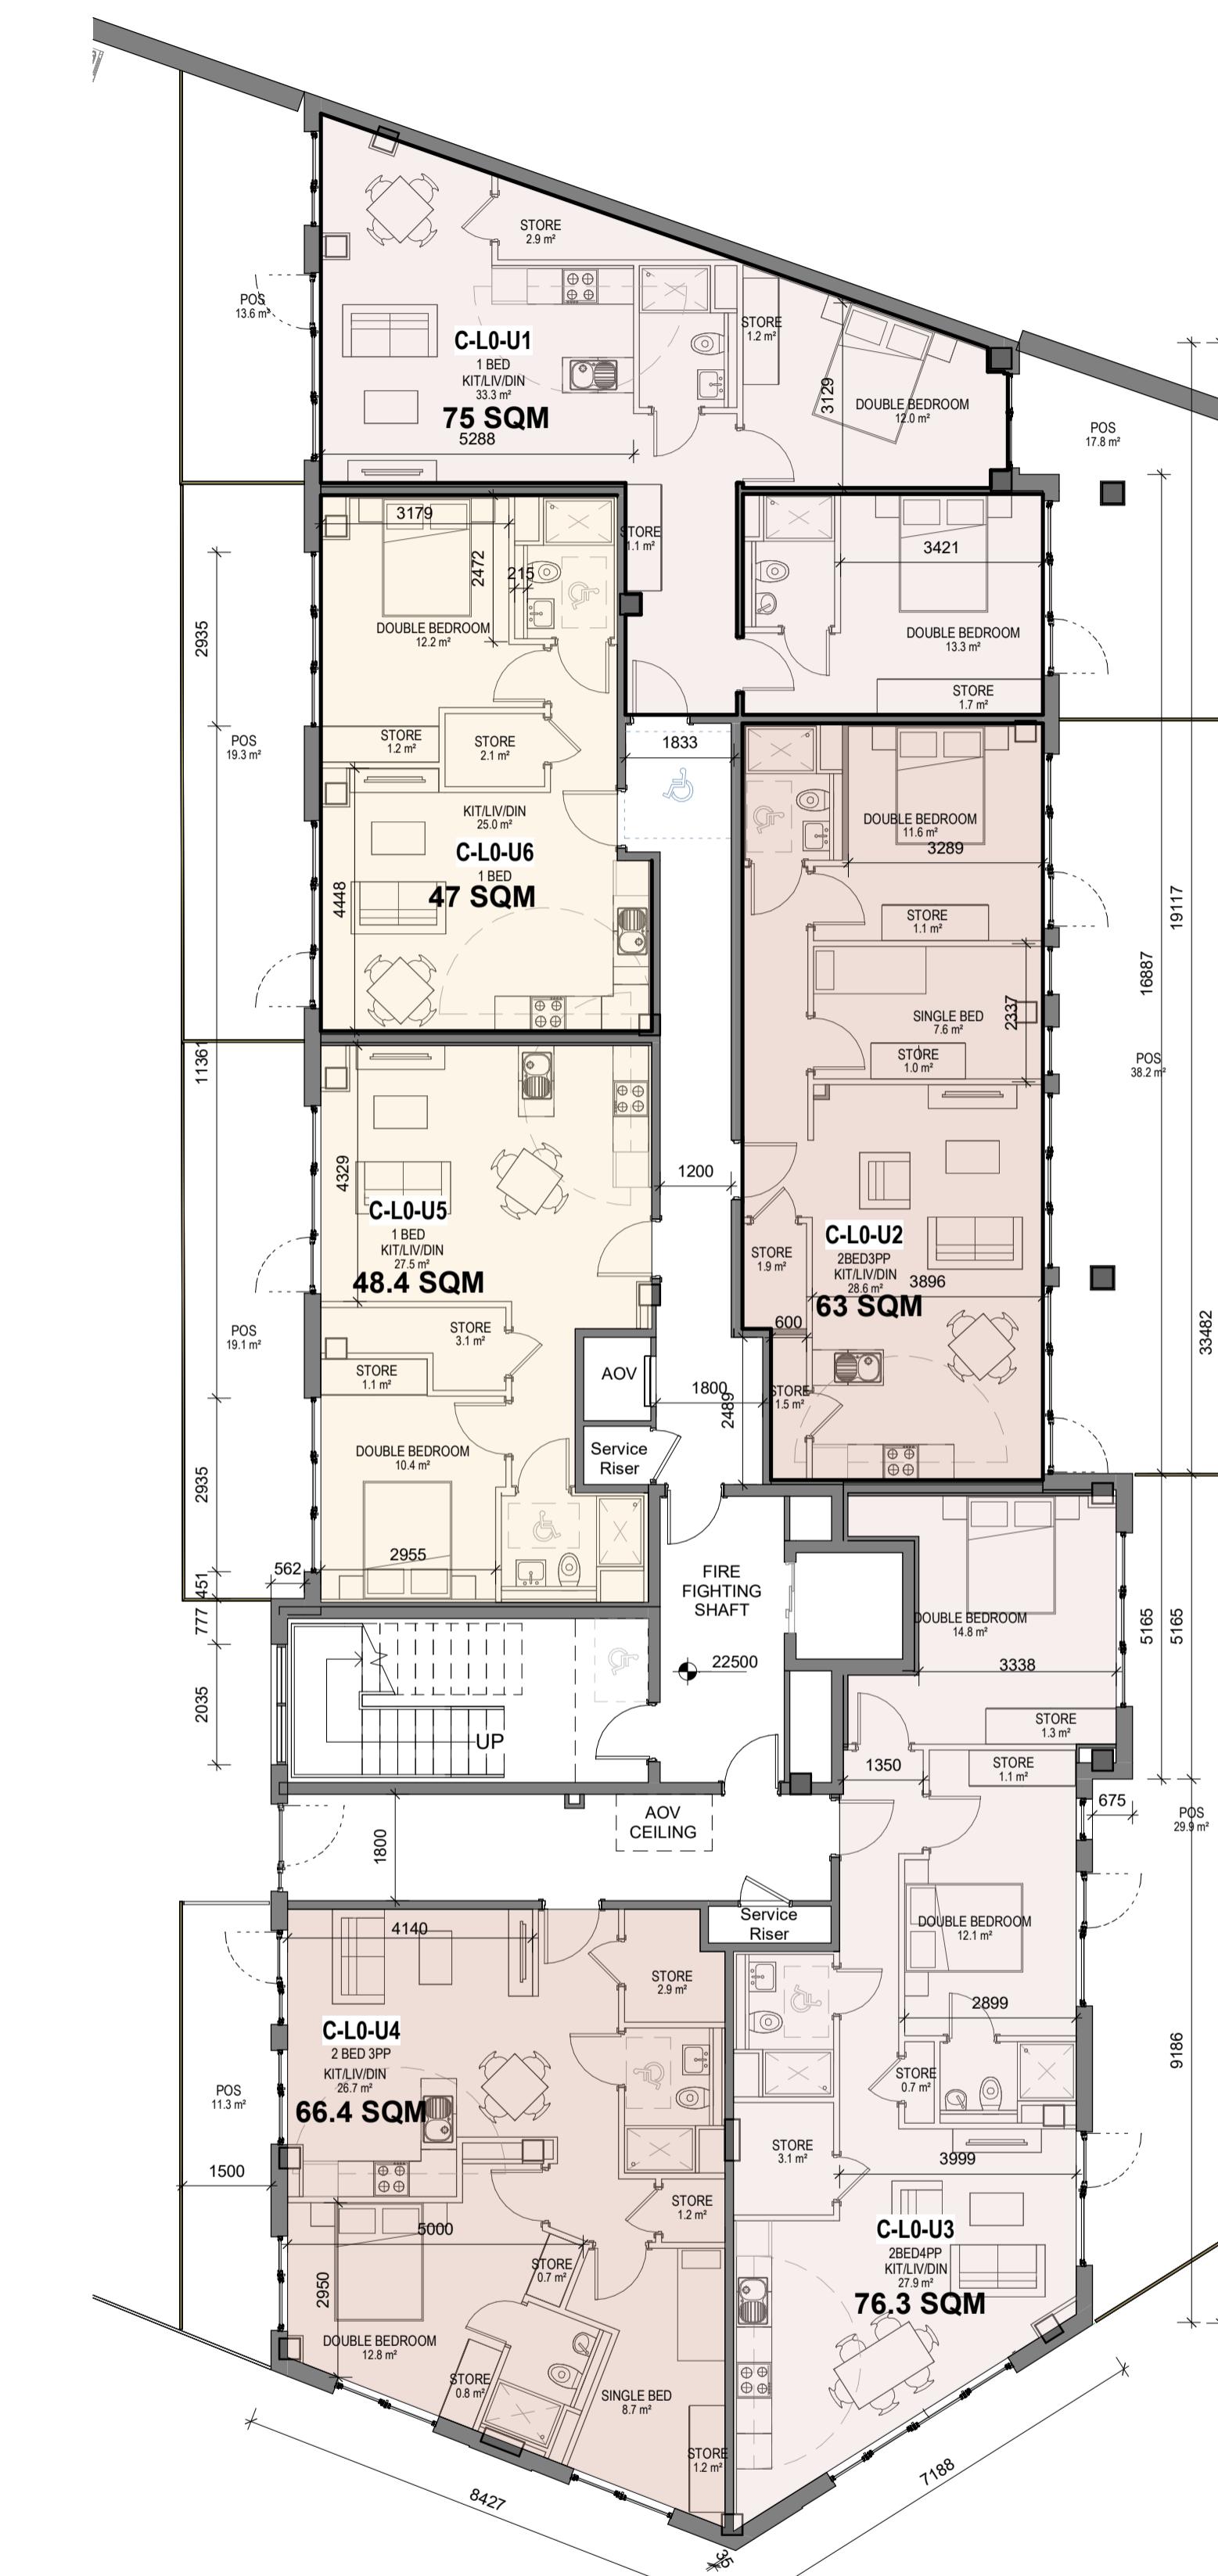


1 00 C Ground Floor GA Plan PLANNING AMENDED

1 : 100

BLOCK C	
Apartments Type	Apartments Number
1 Bed	34
2 Bed 3pp	4
2 Bed 4pp	15
TOT	53
Dual Aspect	23 (43%)

Bed Type

1 Bed
2 Bed 4pp
2 Bed 3pp
3 Bed / 4 Bed

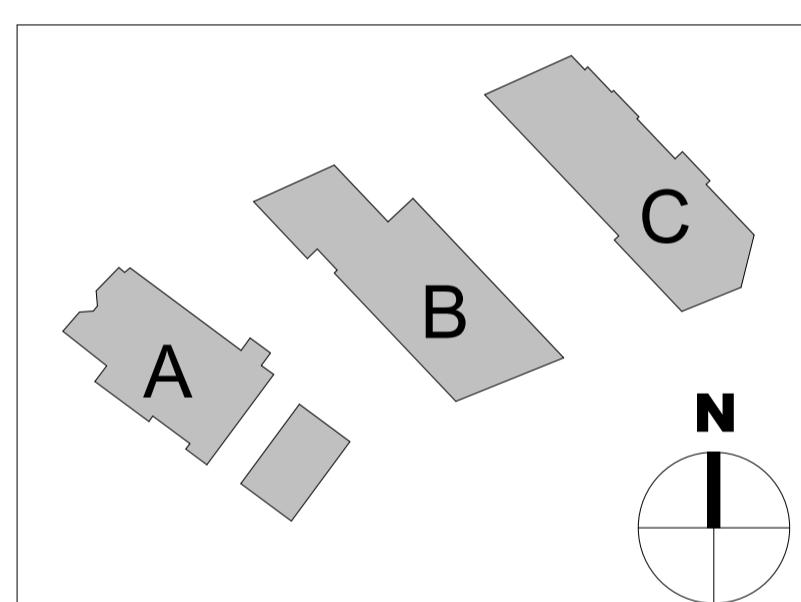

P0 250923 PLANNING AMENDED PACKAGE
Rev Date Description Issued By

Project Stage

CO-ORDINATION

Client:
Randalswood Construction LTD.

Project:
Prussia Street Apartments
Enter address here

Drawing Title:
Block C Ground Floor plan COMPARISON

Drawn Checked Paper Size Scale As @A1
Author Checker A1 indicated Date 22/09/25

Project No. PE25034 Drawing No. 2031 Classification P0
File Name PE25034-C-Z-DR-CWO-AR-2031 Revision

Purpose Code P1 - Information
Acceptance Code S - Issued