



NOTES: **DESIGN INTENT DRAWING**

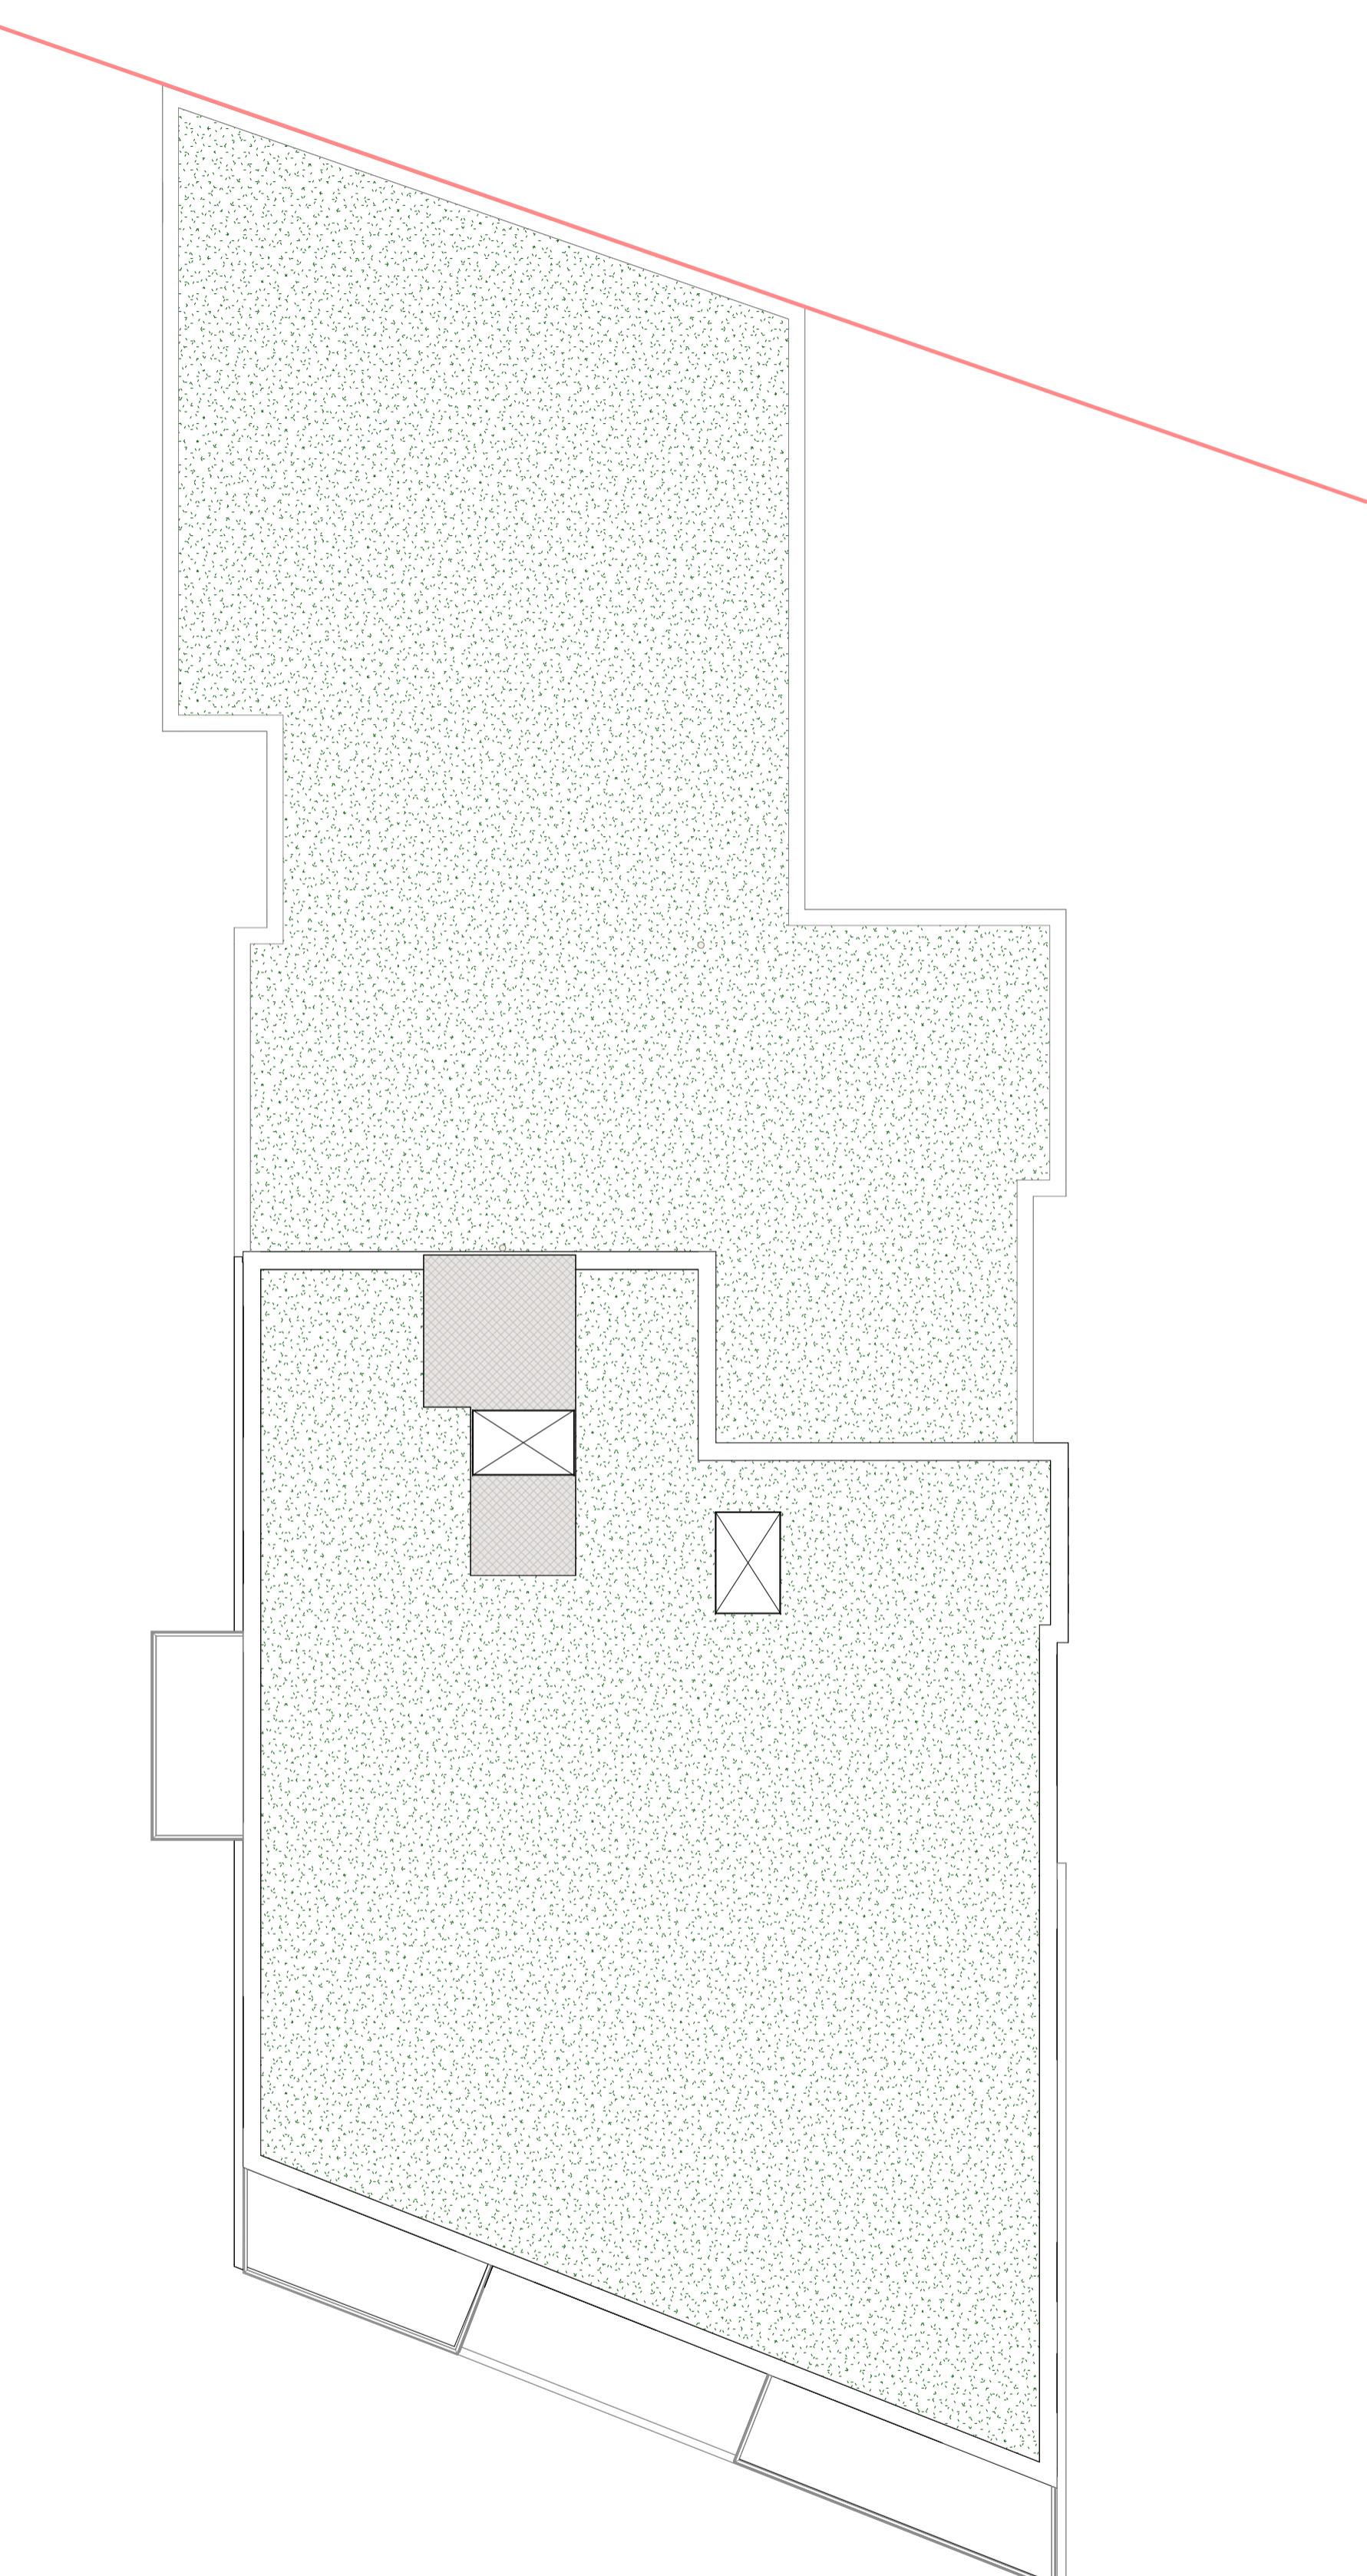

BLOCK B	
Apartments Type	Apartments Number
1 Bed	23
2 Bed 3pp	3
2 Bed 4pp	6
TOT	32
Dual Aspect	15 (46%)

Bed Type
1 Bed
2 Bed 4pp
2 Bed 3pp
3 Bed / 4 Bed

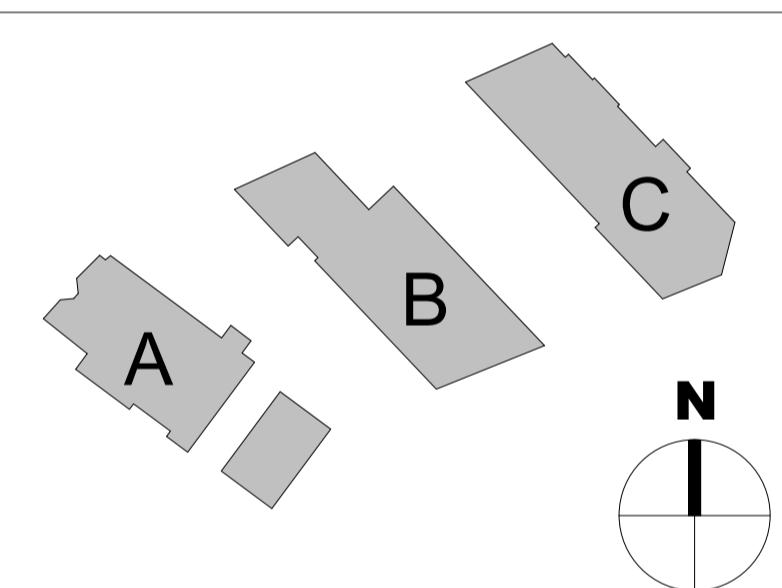

P0	250923	PLANNING AMENDED PACKAGE	
Rev	Date	Description	Issued By

Project Stage **CO-ORDINATION**

Client: Randsalswood Construction LTD.

Project: Prussia Street Apartments
Enter address here

Drawing Title: Block B Roof plan COMPARISON

Drawn	Checked	Paper Size	Scale	@A1	Date
Author	Checker	A1	As indicated		22/09/25
Project No.		Drawing No.	Classification		Revision
PE25034		2029			P0

File Name: PE25034-B-Z-DR-CWO-AR-2029

Purpose Code: P1 - Information


Acceptance Code: S - Issued

2 06 B Roof Plan PLANNING GRANTED

1 : 100

1 06 B Roof Plan PLANNING AMENDED

1 : 100

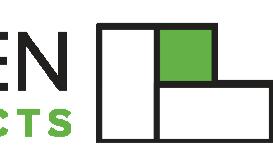C+W O'BRIEN 
ARCHITECTS

No.1 Sarsfield Quay, Dublin 7, D07 R9FH
t: 01 518 0170 e: admin@cwoarchitects.ie
Dublin | Cork | Galway | London | UK & Europe +
www.cwoarchitects.ie

Please consider the environment before printing this sheet