


## DESIGN INTENT DRAWING



2 C Fourth Floor PLANNING GRANTED

1 : 100

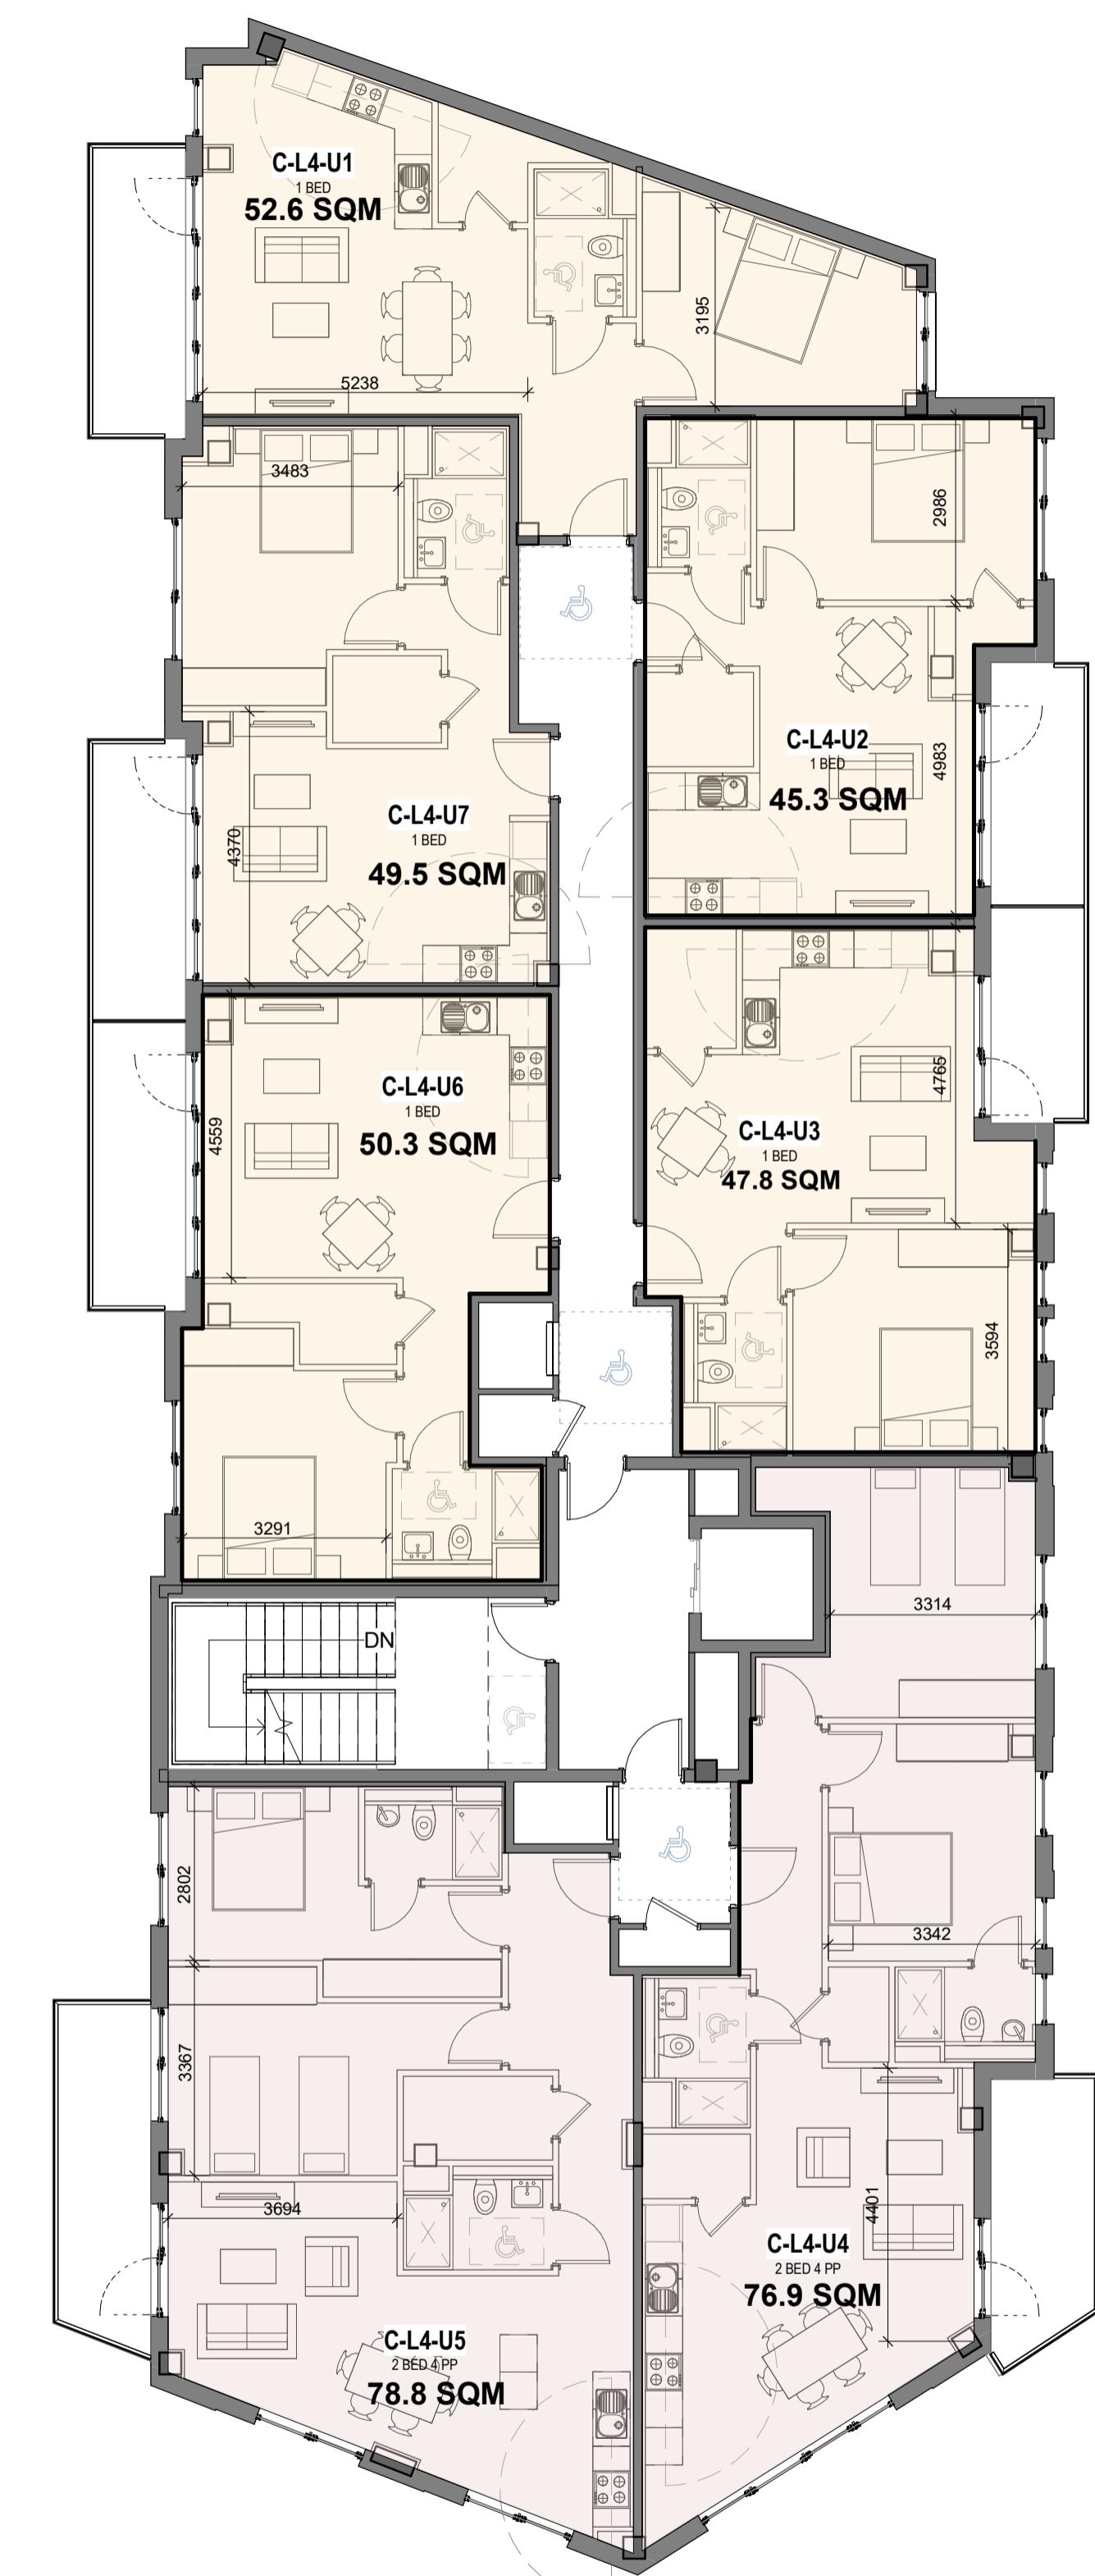


1 04 C Fourth Floor GA Plan PLANNING AMENDED

1 : 100

BLOCK C	
Apartments Type	Apartments Number
1 Bed	34
2 Bed 3pp	4
2 Bed 4pp	15
<b>TOT</b>	<b>53</b>
Dual Aspect	23 (43%)

Bed Type
1 Bed
2 Bed 4pp
2 Bed 3pp
3 Bed / 4 Bed

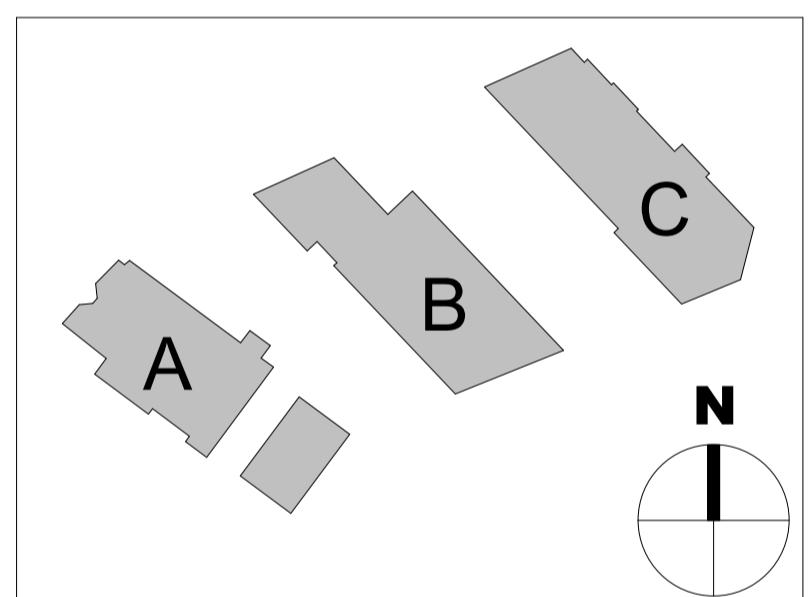

P0 250923 PLANNING AMENDED PACKAGE  
Rev Date Description Issued By

Project Stage

## CO-ORDINATION

Client:  
Randalswood Construction LTD.

Project:  
Prussia Street Apartments  
Enter address here

Drawing Title:  
Block C Fourth Floor plan COMPARISON

Drawn Checked Paper Size Scale @A1 Date  
Author Checker A1 As indicated 22/09/25

Project No. Drawing No. Classification Revision  
PE25034 2035 P0

File Name  
PE25034-C-Z-DR-CWO-AR-2035

Purpose Code  
P1 - Information

Acceptance Code  
S - Issued

**C+W O'BRIEN** ARCHITECTS

No. 1 Sarsfield Quay, Dublin 7, D07 R9FH  
t: 01 518 0170 e: admin@cwoarchitects.ie  
Dublin | Cork | Galway | London | UK & Europe +  
www.cwoarchitects.ie

Please consider the environment before printing this sheet