
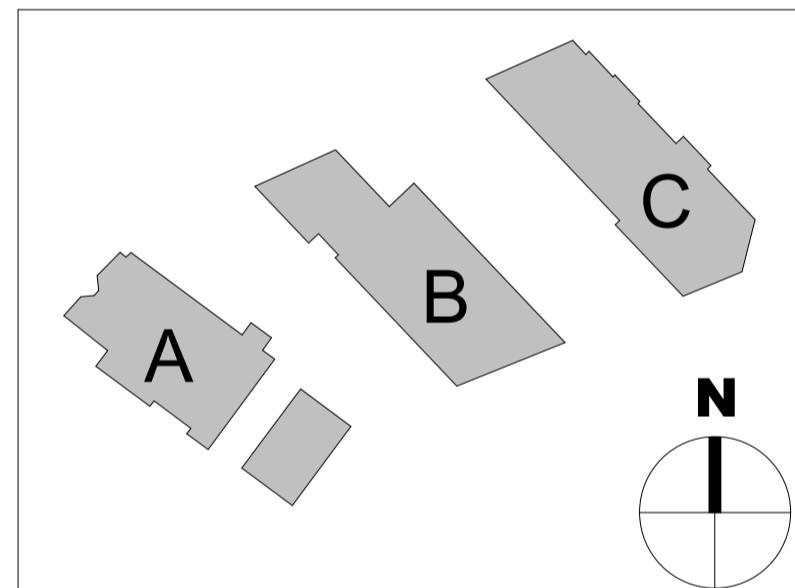
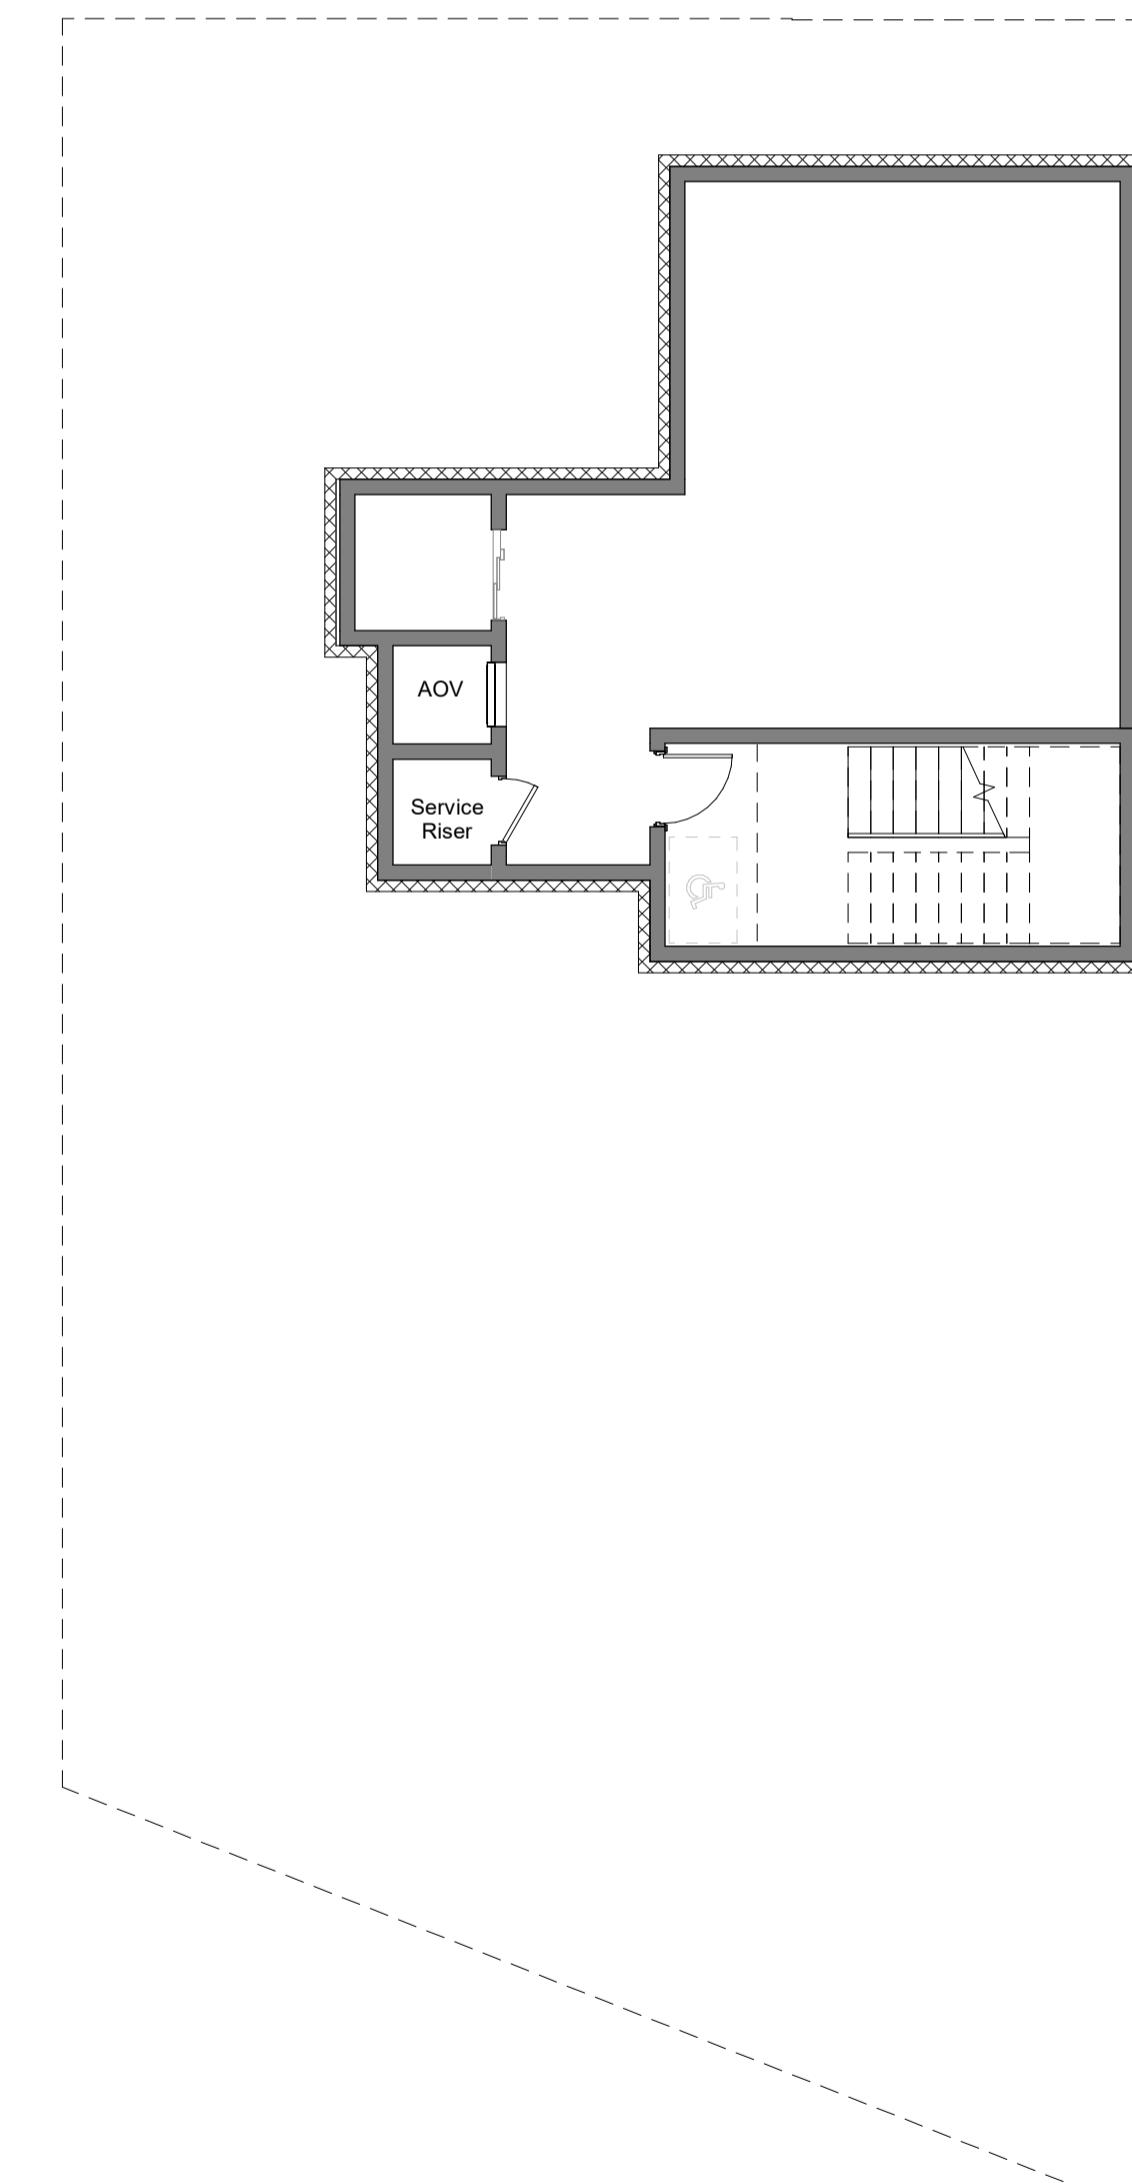


NOTES:
DESIGN INTENT DRAWING

BLOCK B	
Apartments Type	Apartments Number
1 Bed	23
2 Bed 3pp	3
2 Bed 4pp	6
TOT	32
Dual Aspect	15 (46%)

Bed Type
1 Bed
2 Bed 4pp
2 Bed 3pp
3 Bed / 4 Bed

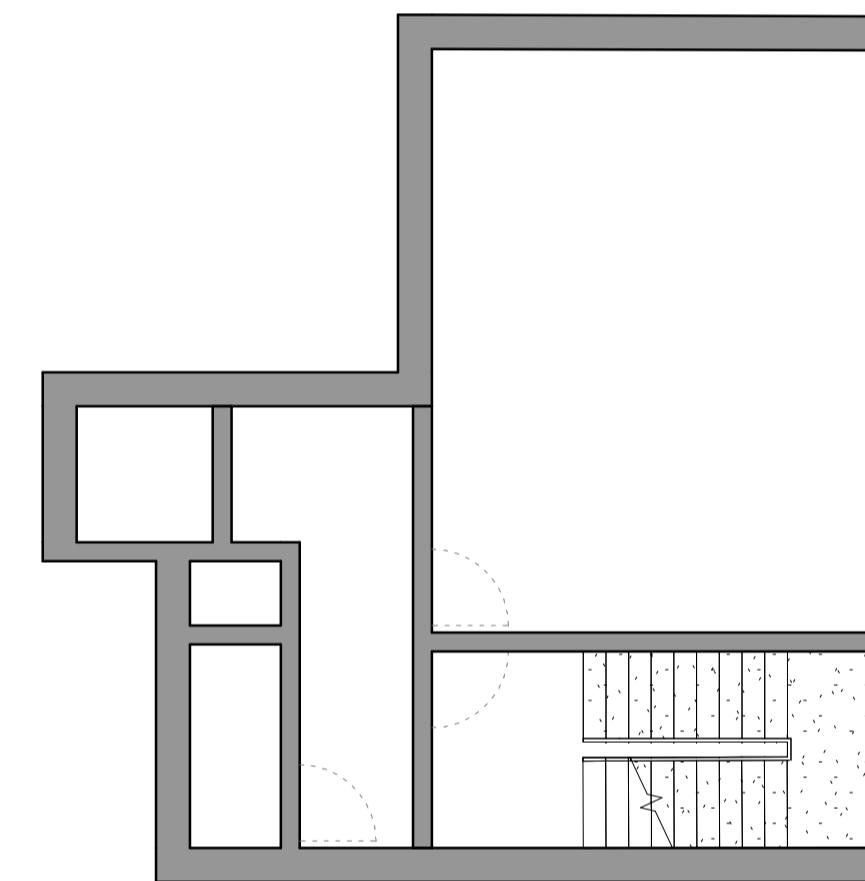

P0 250923 PLANNING AMENDED PACKAGE
Rev Date Description Issued By

Project Stage
CO-ORDINATION

Client:
Randalswood Construction LTD.

Project:
Prussia Street Apartments
Enter address here

Drawing Title:
Block B Basement floor plan COMPARISON

Drawn	Checked	Paper Size	Scale	@A1	Date
Author	Checker	Project No.	Drawing No.	Classification	Revision
PE25034	PE25034	2022	2022		P0
PE25034-B-Z-DR-CWO-AR-2022					

Purpose Code

P1 - Information

Acceptance Code

S - Issued

2 B Basement Floor PLANNING GRANTED

1 : 100

1 -01 B Basement GA Plan PLANNING AMENDED

1 : 100