


DESIGN INTENT DRAWING

BICYCLE PARKING SPACE SCHEME:

- R** RESIDENTIAL SPACES (Secured & Sheltered)
No. **162 spaces** (of which no. 8 cargo bikes spaces)
- V** VISITORS SPACES
No. **62 spaces** (of which no. 4 cargo bikes spaces)
- C** COMMERCIAL SPACES
Are included in the visitors spaces

 E-BIKE CHARGER

- NOTE:**
- ALL RESIDENTIAL BIKES (INCLUDING CARGO BIKES) ARE STORED IN A SECURE, SHELTERED SPACE WITH ACCESS TO CHARGING STATION
 - No. 8 RESIDENTIAL + No.4 VISITOR CARGO BIKE SPACES > 5%

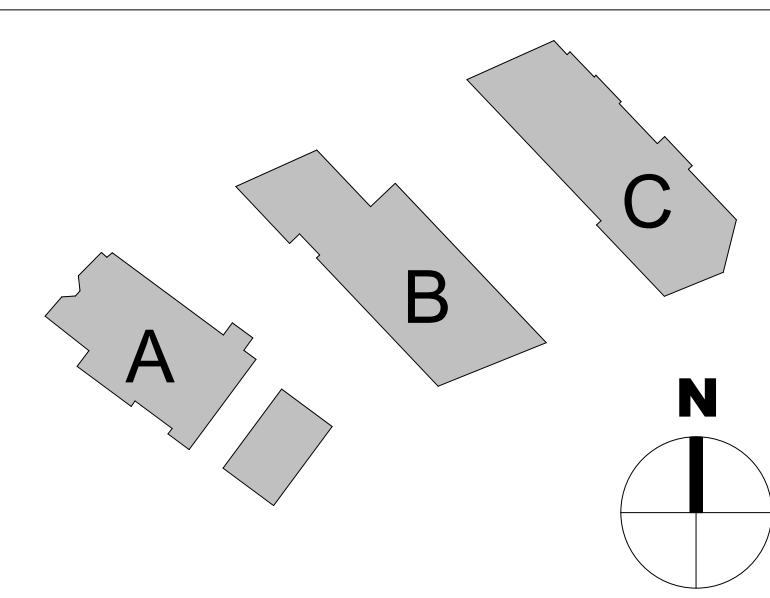

P0	250923	PLANNING AMENDED PACKAGE	
Rev	Date	Description	Issued By

Project Stage

CO-ORDINATION

Client:
Randalswood Construction LTD.

Project:
Prussia Street Apartments
Enter address here

Drawing Title:
Proposed Site Layout Bicycle Parking Space

Drawn	Checked	Paper Size	Scale	Date
Author	CheckerA1	As	@A1	22/09/25
Project No.	Drawing No.	Classification	Revision	
PE25034	0102		P0	

File Name:
PE25034-A-Z-DR-CWO-AR-0102

Purpose Code
P1 - Information

Acceptance Code
S - Issued

C+W O'BRIEN
ARCHITECTS


No.1 Sarsfield Quay, Dublin 7, D07 R9FH
t: 01 518 0170 e: admin@cwoarchitects.ie
Dublin | Cork | Galway | London | UK & Europe +
www.cwoarchitects.ie

Please consider the environment before printing this sheet



1 00 ZZ Site Plan Bike

1 : 100

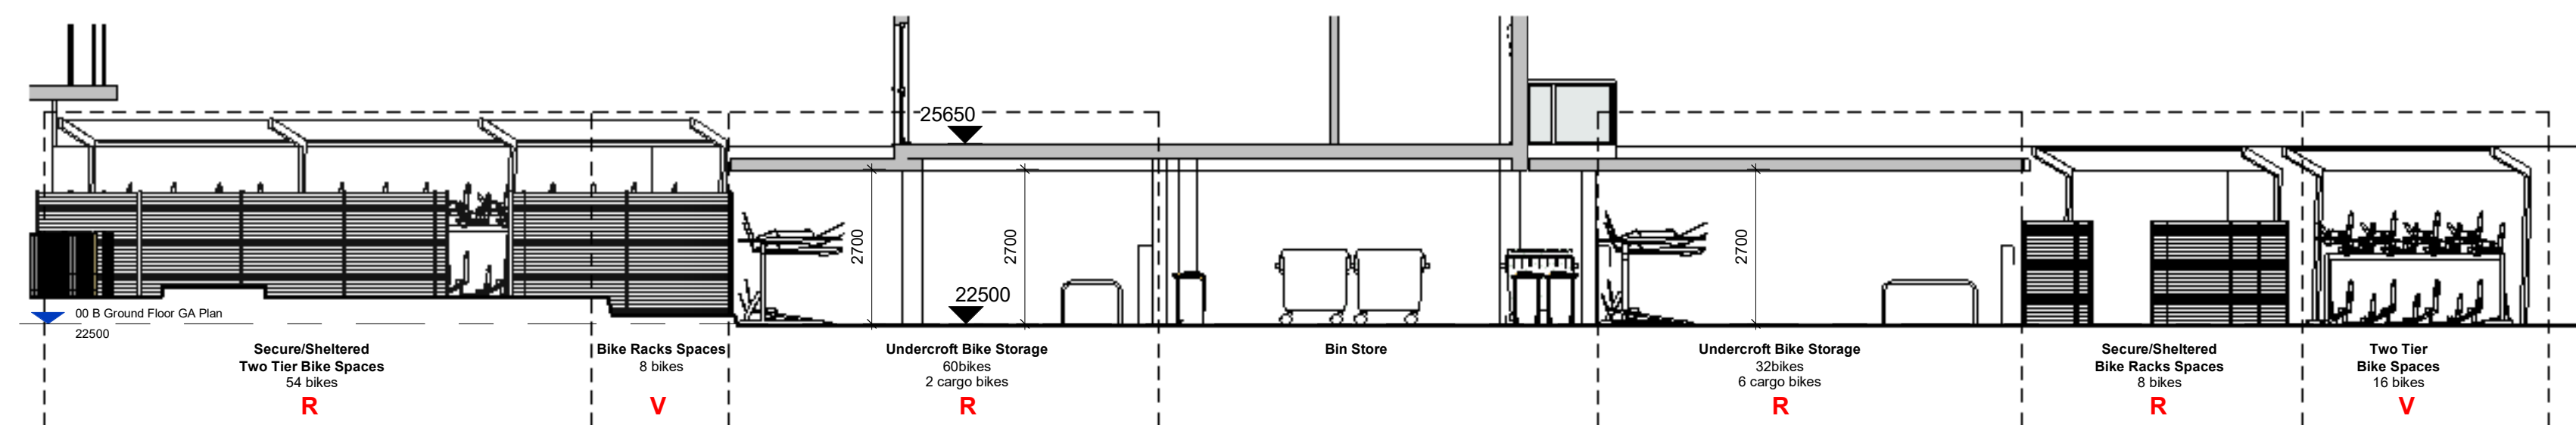

2 Bicycle Parking Spaces Zone

1 : 100