


## DESIGN INTENT DRAWING

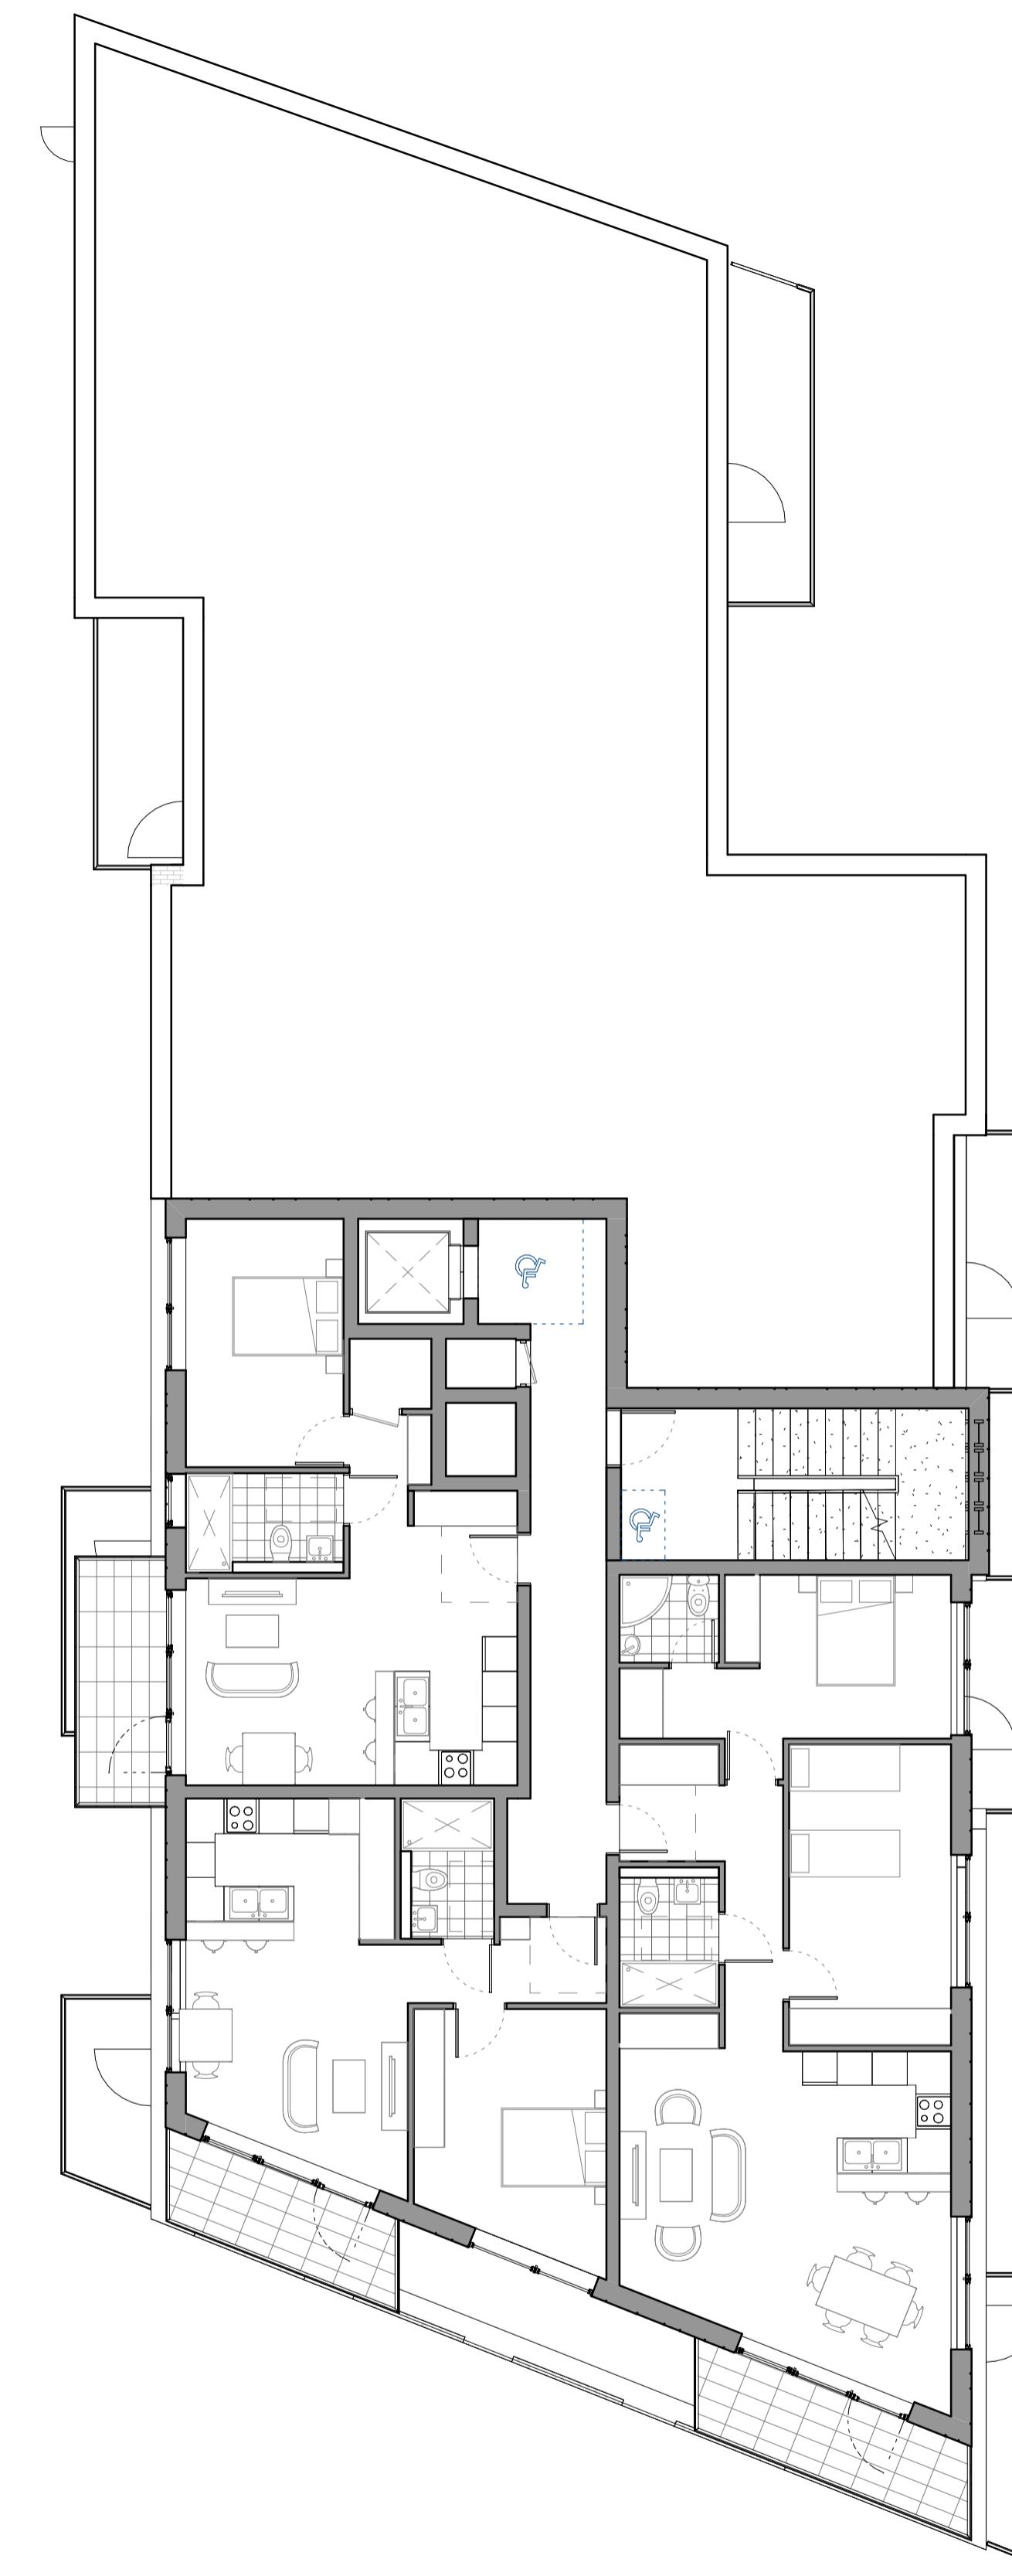


2 B Fourth Floor PLANNING GRANTED

1:100


1 04 B Fourth Floor GA Plan PLANNING AMENDED

1:100

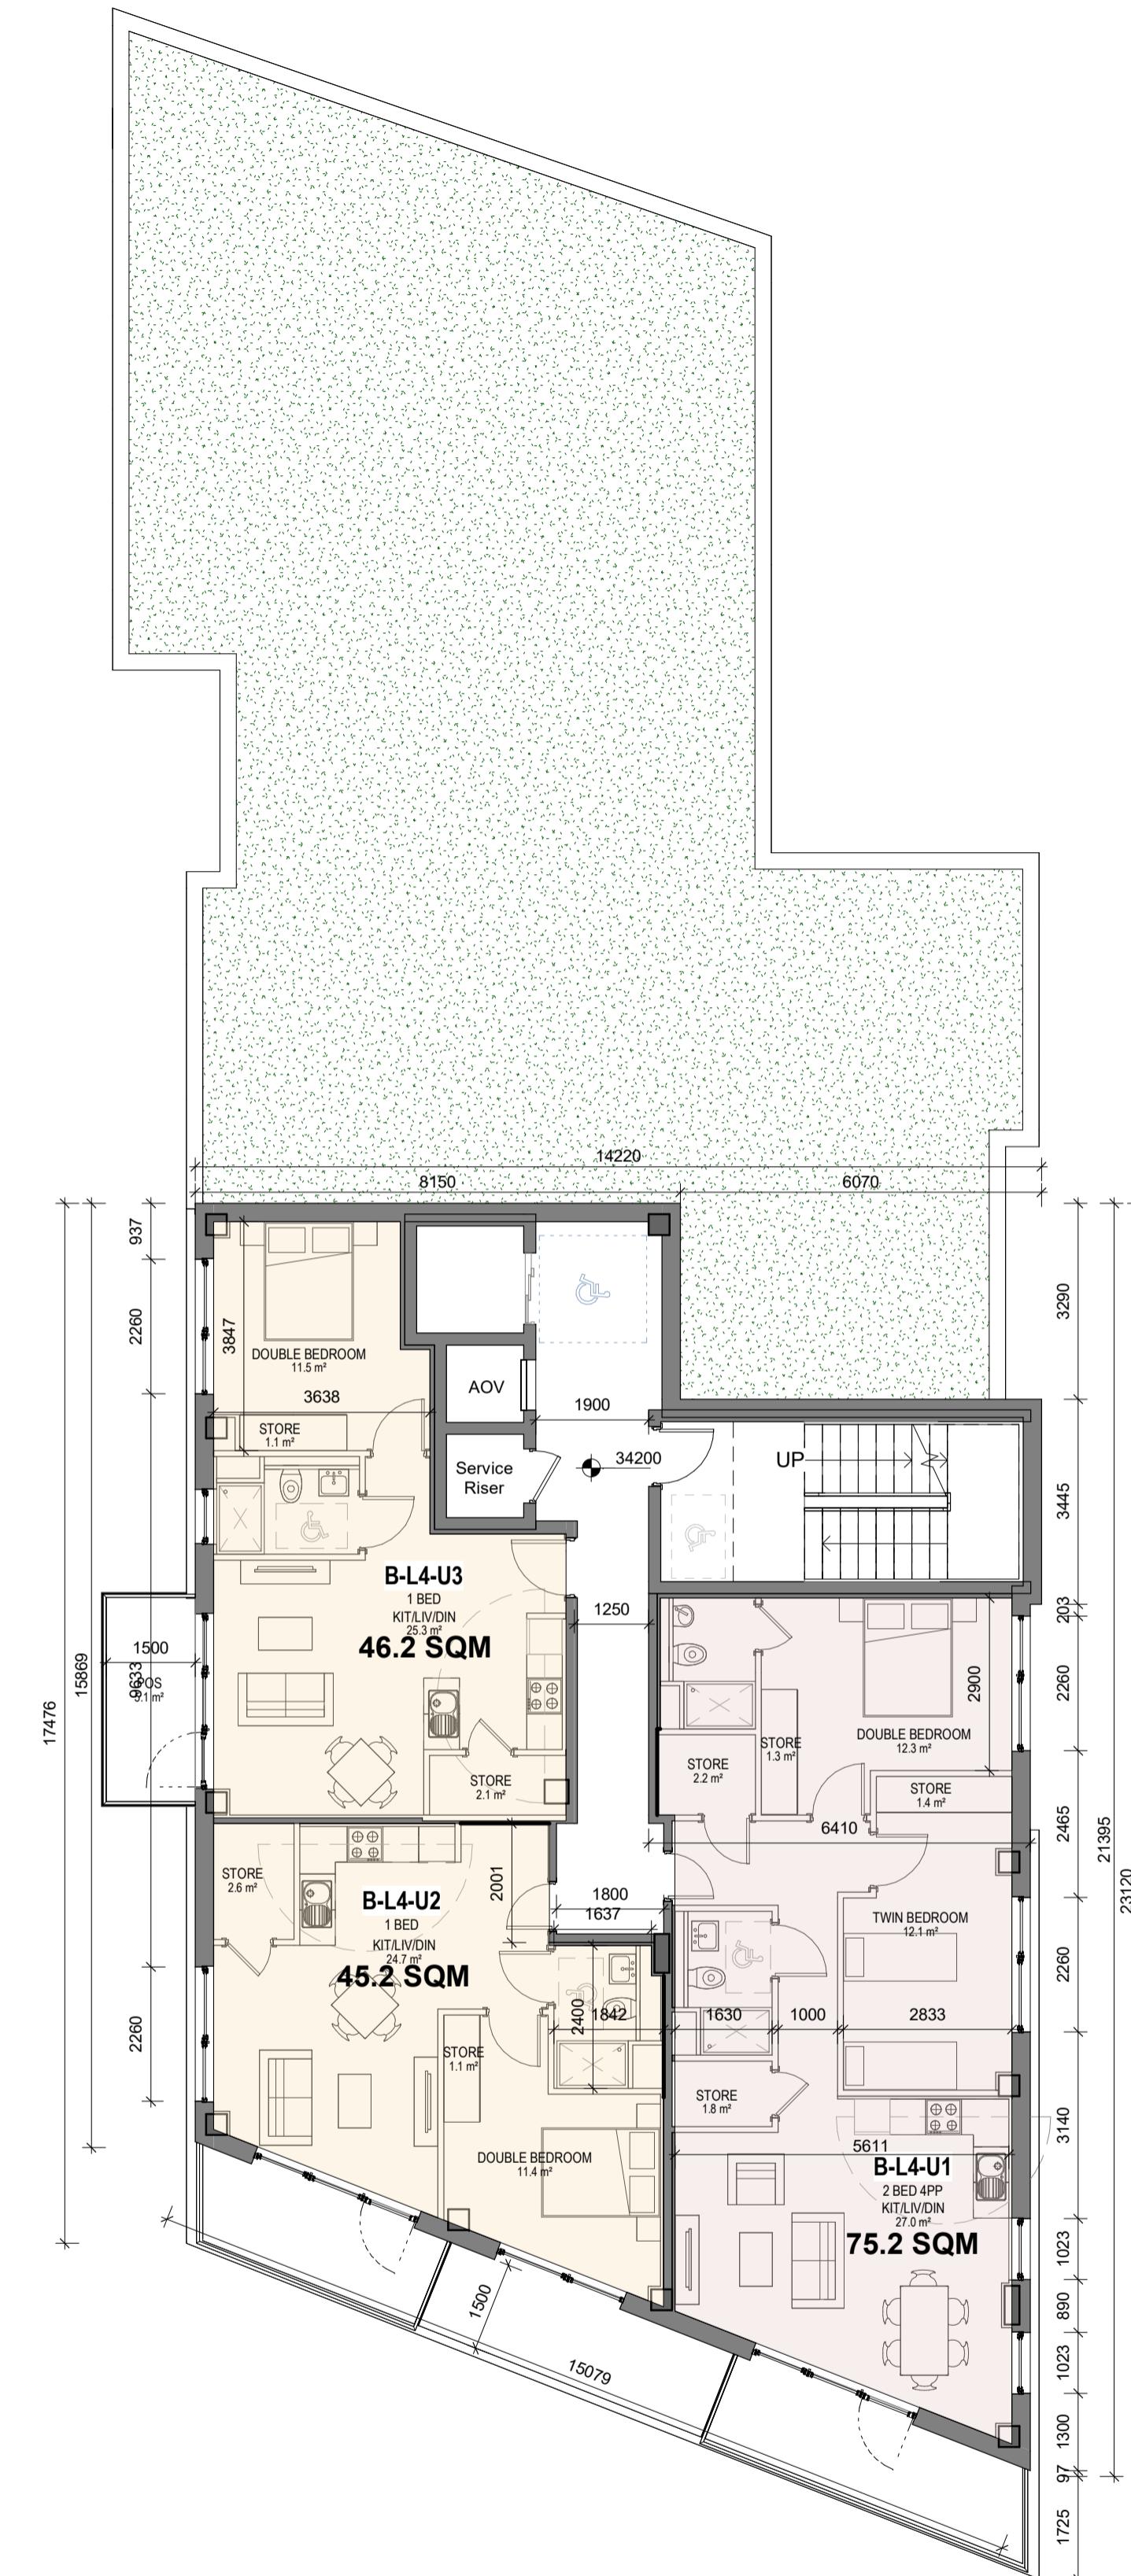

BLOCK B	
Apartments Type	Apartments Number
1 Bed	23
2 Bed 3pp	3
2 Bed 4pp	6
<b>TOT</b>	<b>32</b>
Dual Aspect	15 (46%)

Bed Type
1 Bed
2 Bed 4pp
2 Bed 3pp
3 Bed / 4 Bed

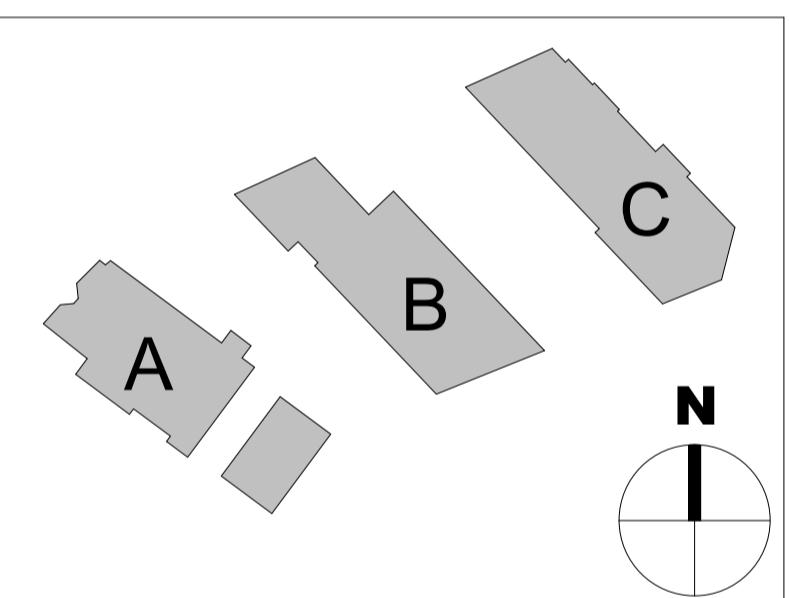

P0 250923 PLANNING AMENDED PACKAGE  
Rev Date Description Issued By

Project Stage

## CO-ORDINATION

Client:  
Randalswood Construction LTD.

Project:  
Prussia Street Apartments  
Enter address here

Drawing Title:  
Block B Fourth floor plan COMPARISON

Drawn  Checked  Paper Size  Scale  As  @A1  
Author Checker A1 indicated Date 22/09/25

Project No. PE25034 Drawing No. 2027 Classification Revision P0

File Name PE25034-B-Z-DR-CWO-AR-2027

Purpose Code P1 - Information

Acceptance Code S - Issued

**C+W O'BRIEN** ARCHITECTS

No. 1 Sarsfield Quay, Dublin 7, D07 R9FH  
t: 01 518 0170 e: admin@cwoarchitects.ie  
Dublin | Cork | Galway | London | UK & Europe +  
www.cwoarchitects.ie

Please consider the environment before printing this sheet